




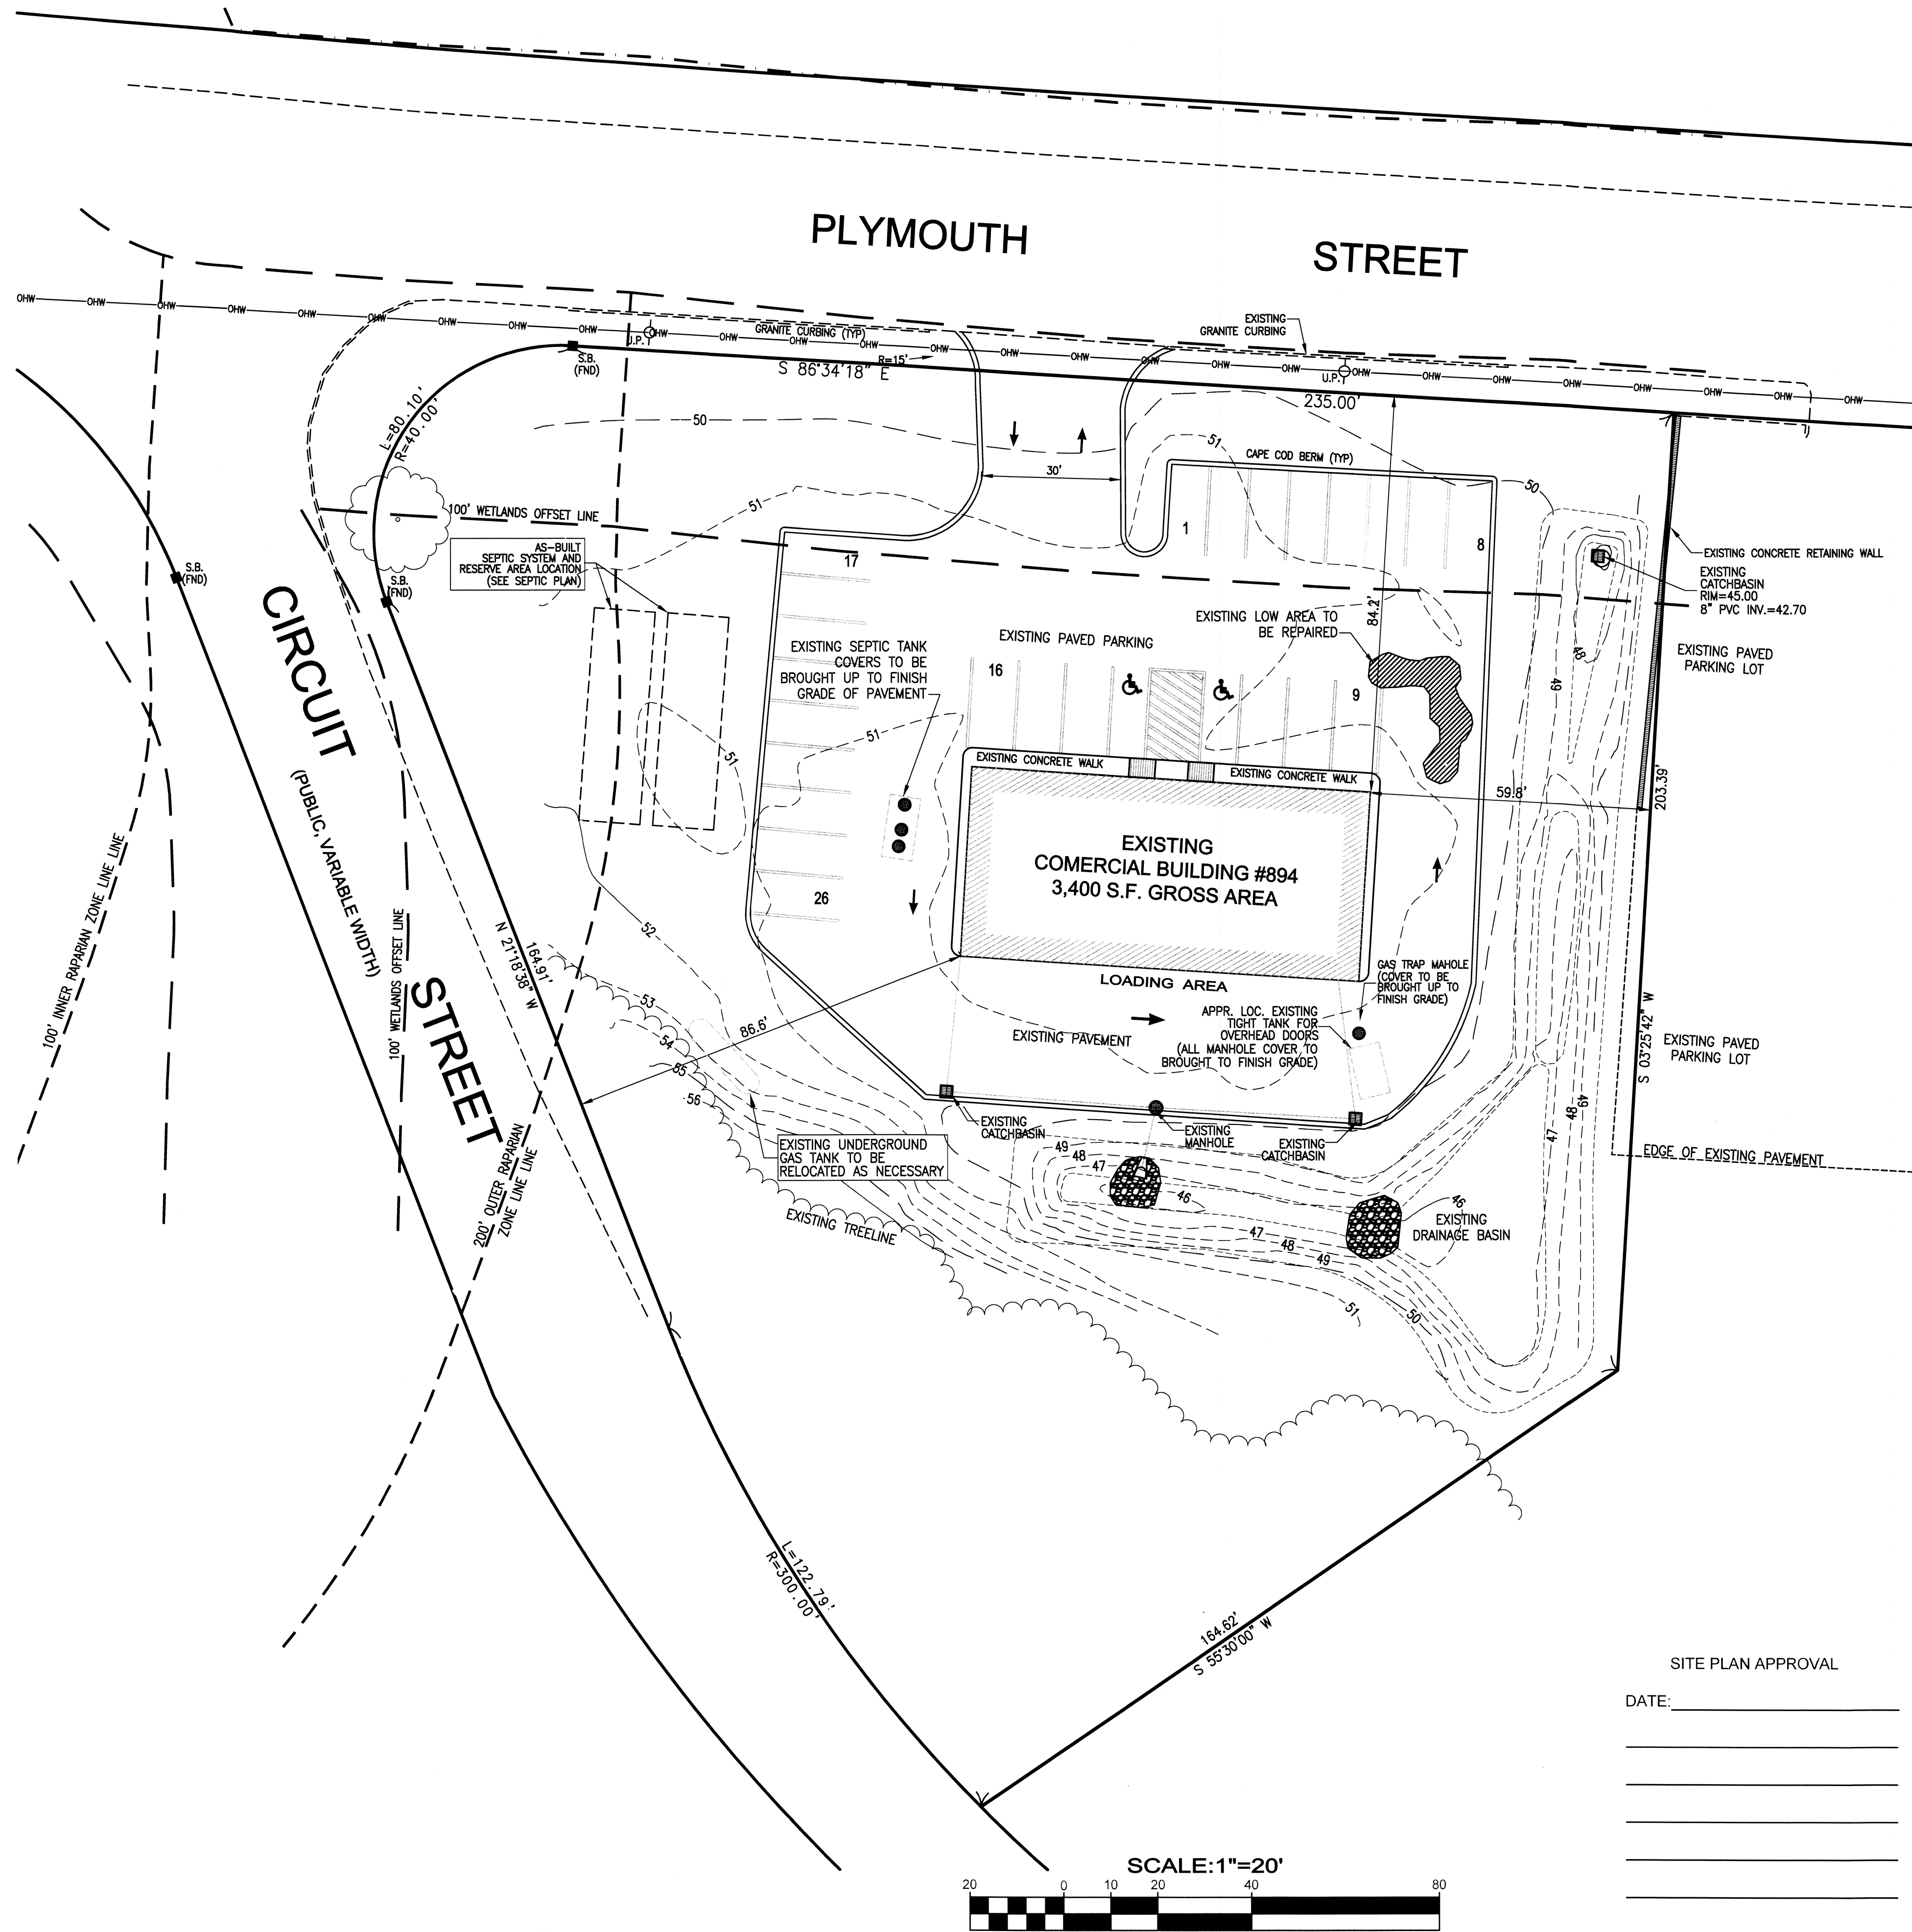

'EXISTING CONDITIONS'

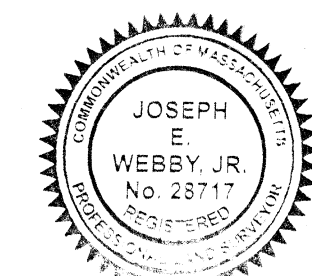

JOSEPH E. WEBBY, JR.
REGISTERED LAND SURVEYOR
5/12/21
DATE

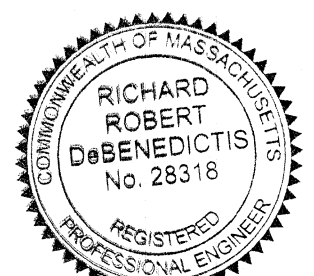

RICHARD ROBERT CASENODICTIS
REGISTERED PROFESSIONAL ENGINEER
5/13/2021
DATE

REVISIONS

DATE	DESCRIPTION
4/30/21	REVISE PARKING, LIGHTING & LAYOUT
5/12/21	REVISED PER REVIEW COMMENTS

SCALE: 1"=20'
DATE: 3/30/21
DRAWN BY: GTH
JOB NO.: W-5088
SHEET NO.: 2
OF 3 SHEETS

SITE PLAN MODIFICATION OF
894 PLYMOUTH STREET
IN
HALIFAX, MASSACHUSETTS
PREPARED FOR
FLOWER & SOUL
WEBBY ENGINEERING ASSOCIATES, INC.
CIVIL ENGINEERS & LAND SURVEYORS
180 COUNTY ROAD, PLYMPTON MA. 02367
Tel.: (781)-585-1164

SITE PLAN APPROVAL
DATE: _____

HALIFAX PLANNING BOARD