
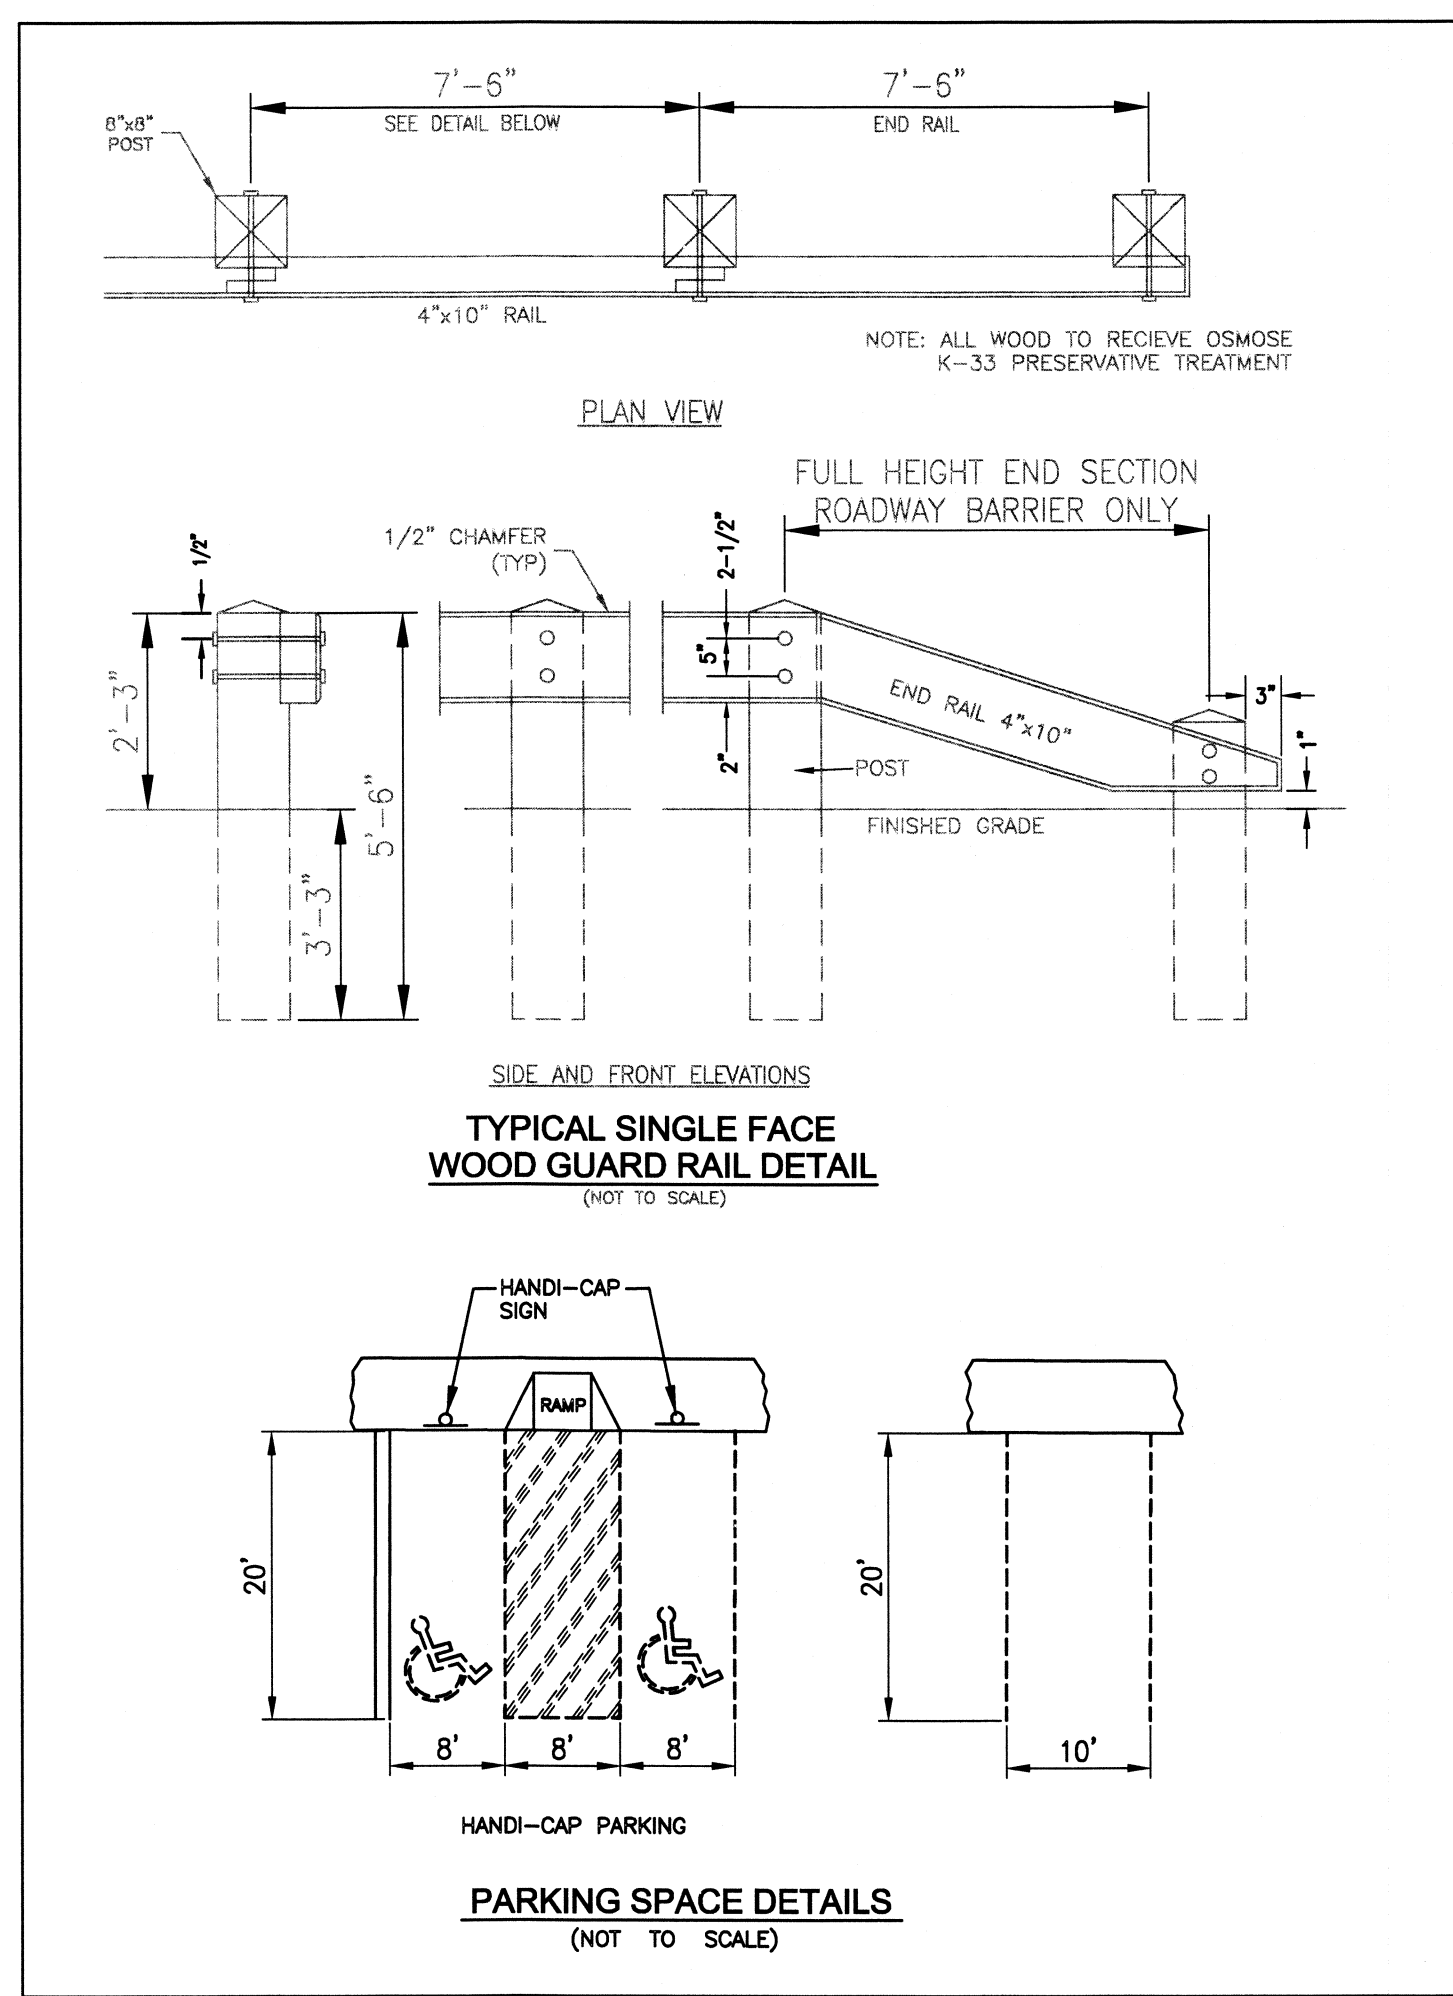


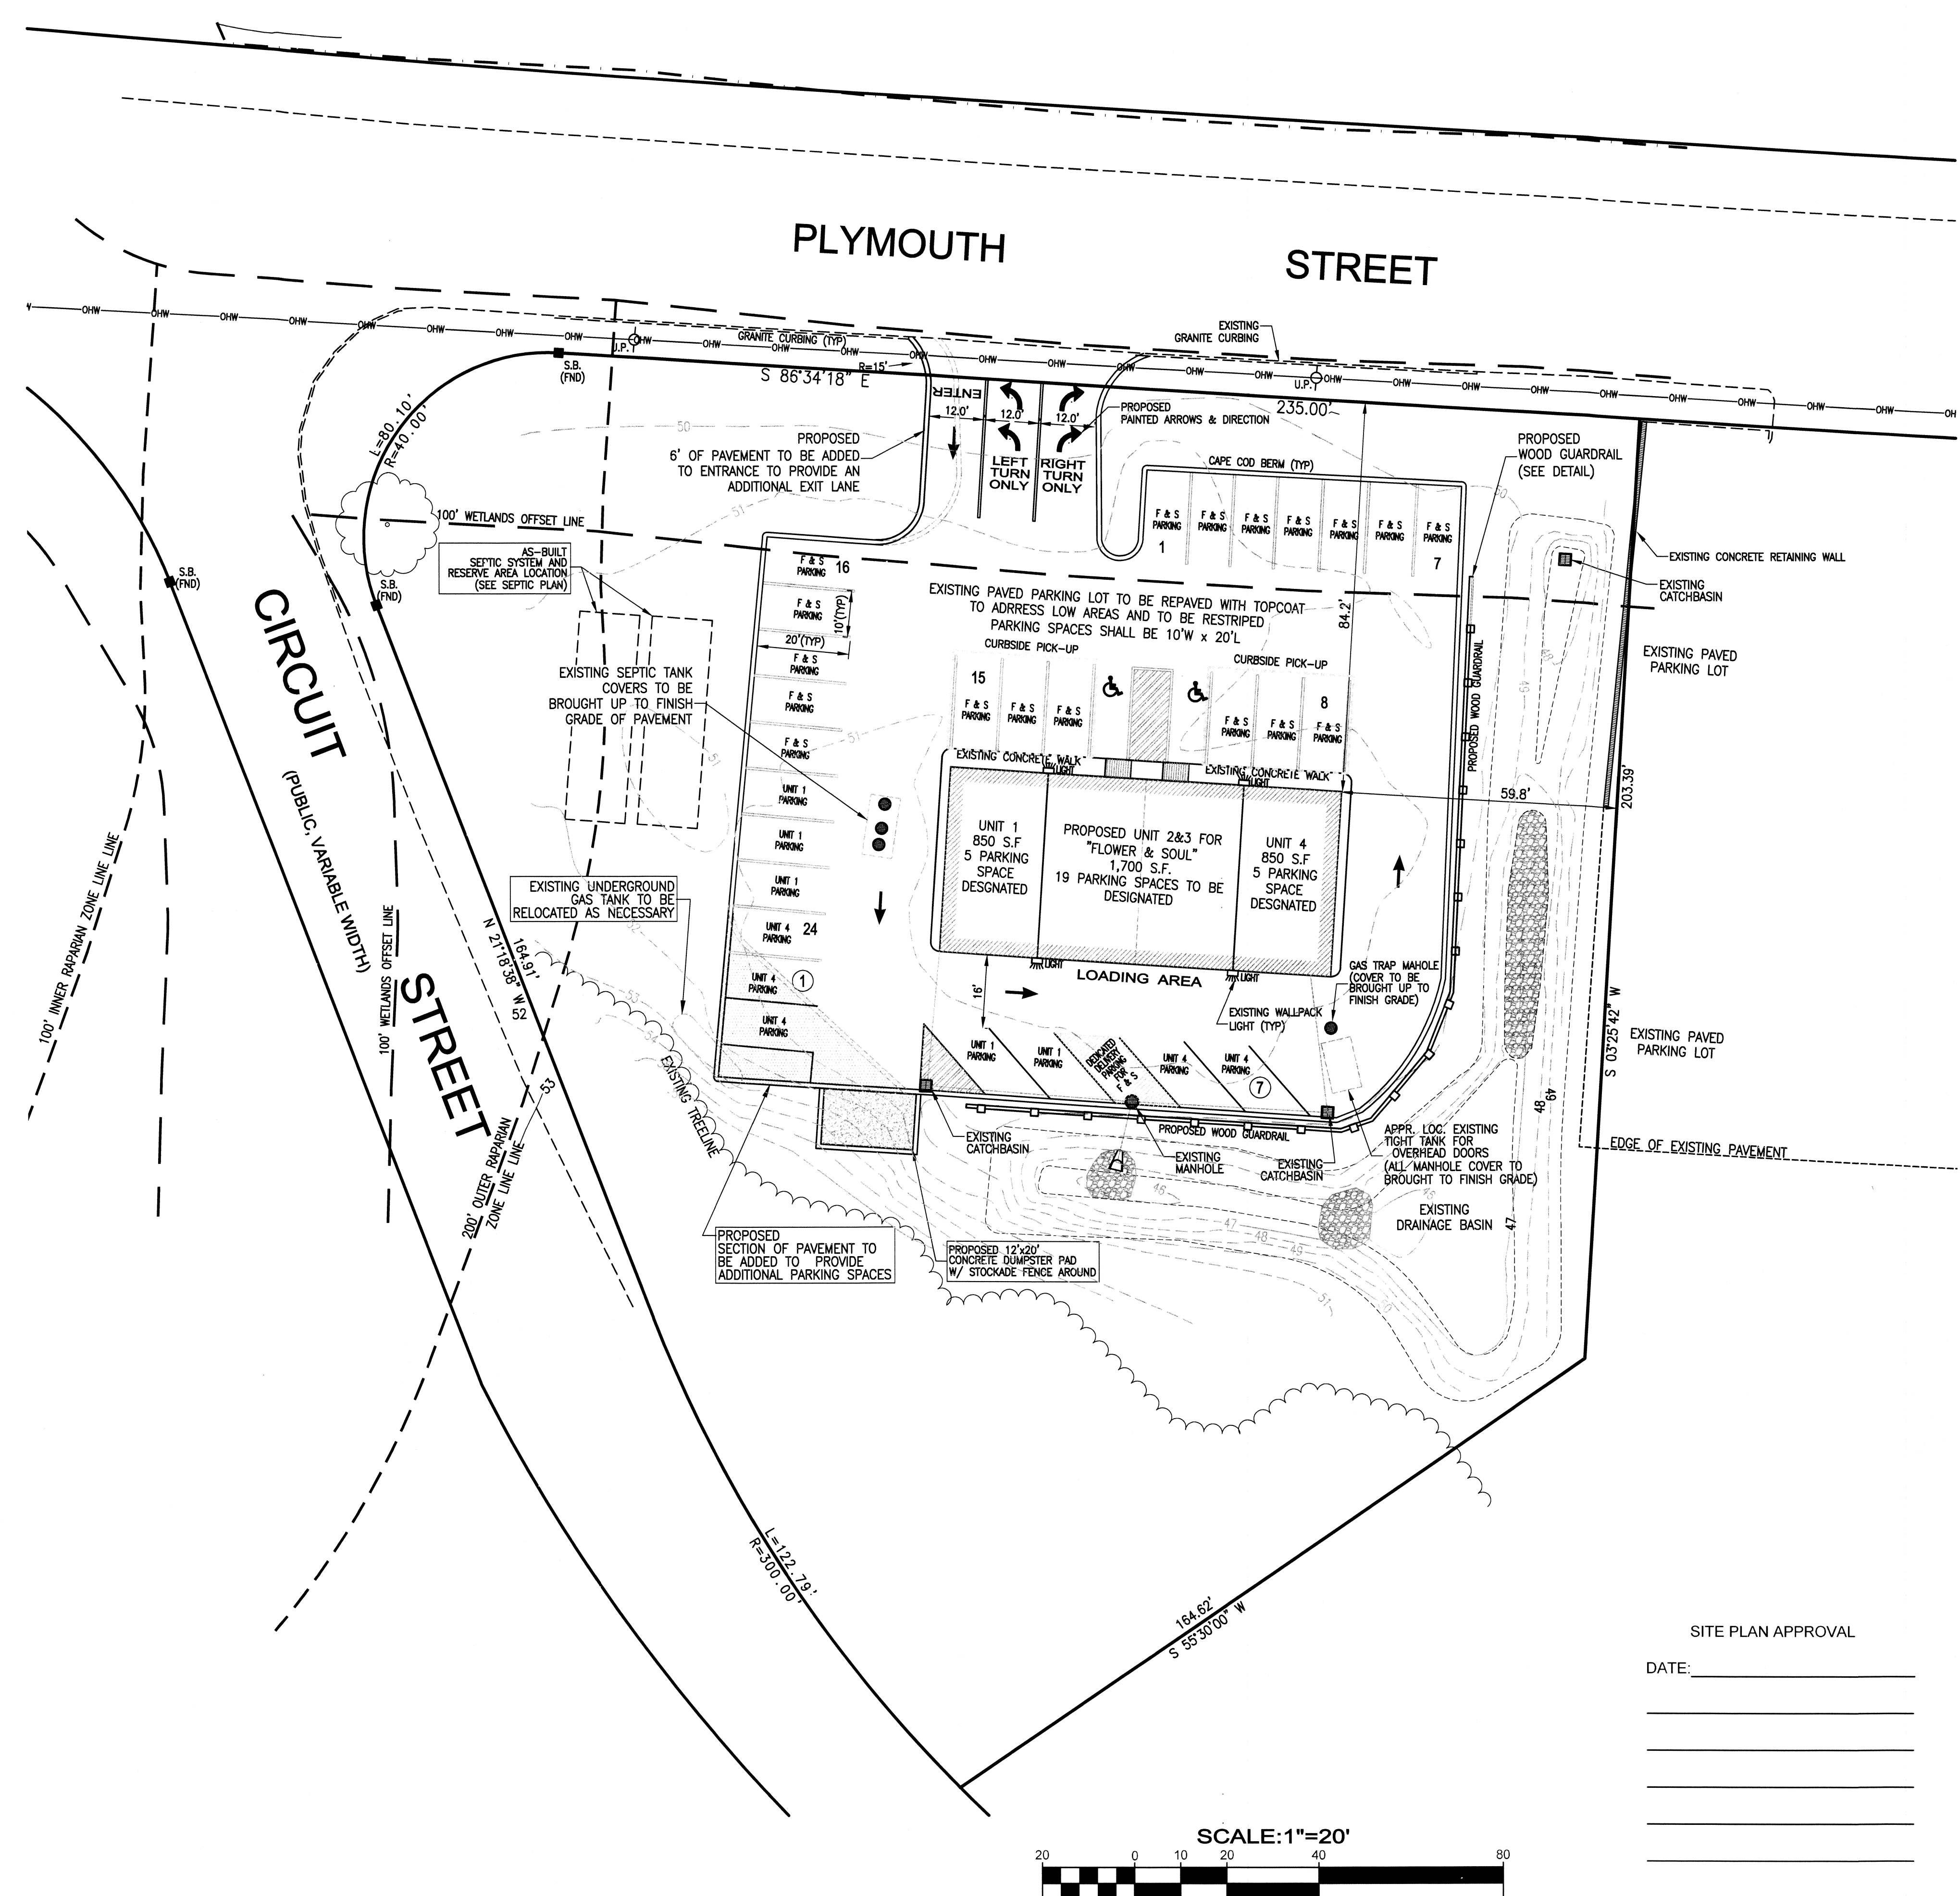

' PROPOSED CONDITIONS '

REGISTERED PROFESSIONAL ENGINEER		REGISTERED LAND SURVEYOR	
DATE: 5/13/2021		DATE: 5/12/21	
SCALE: 1"=20'		REVISIONS	
DATE	DESCRIPTION	DATE	DESCRIPTION
4/30/21	REVISE PARKING, LIGHTING & LAYOUT	3/30/21	
5/12/21	REVISED PER REVIEW COMMENTS	DRAWN BY:	GTH
		JOB NO.:	W-5088
		SHEET NO.:	3
			OF 3 SHEETS

SITE PLAN MODIFICATION OF
894 PLYMOUTH STREET
IN
HALIFAX, MASSACHUSETTS
PREPARED FOR
FLOWER & SOUL
WEBBY ENGINEERING ASSOCIATES, INC.
CIVIL ENGINEERS & LAND SURVEYORS
180 COUNTY ROAD, PLYMPTON MA. 02367
Tel.: (781)-585-1164

SITE PLAN APPROVAL
DATE: _____

HALIFAX PLANNING BOARD

