


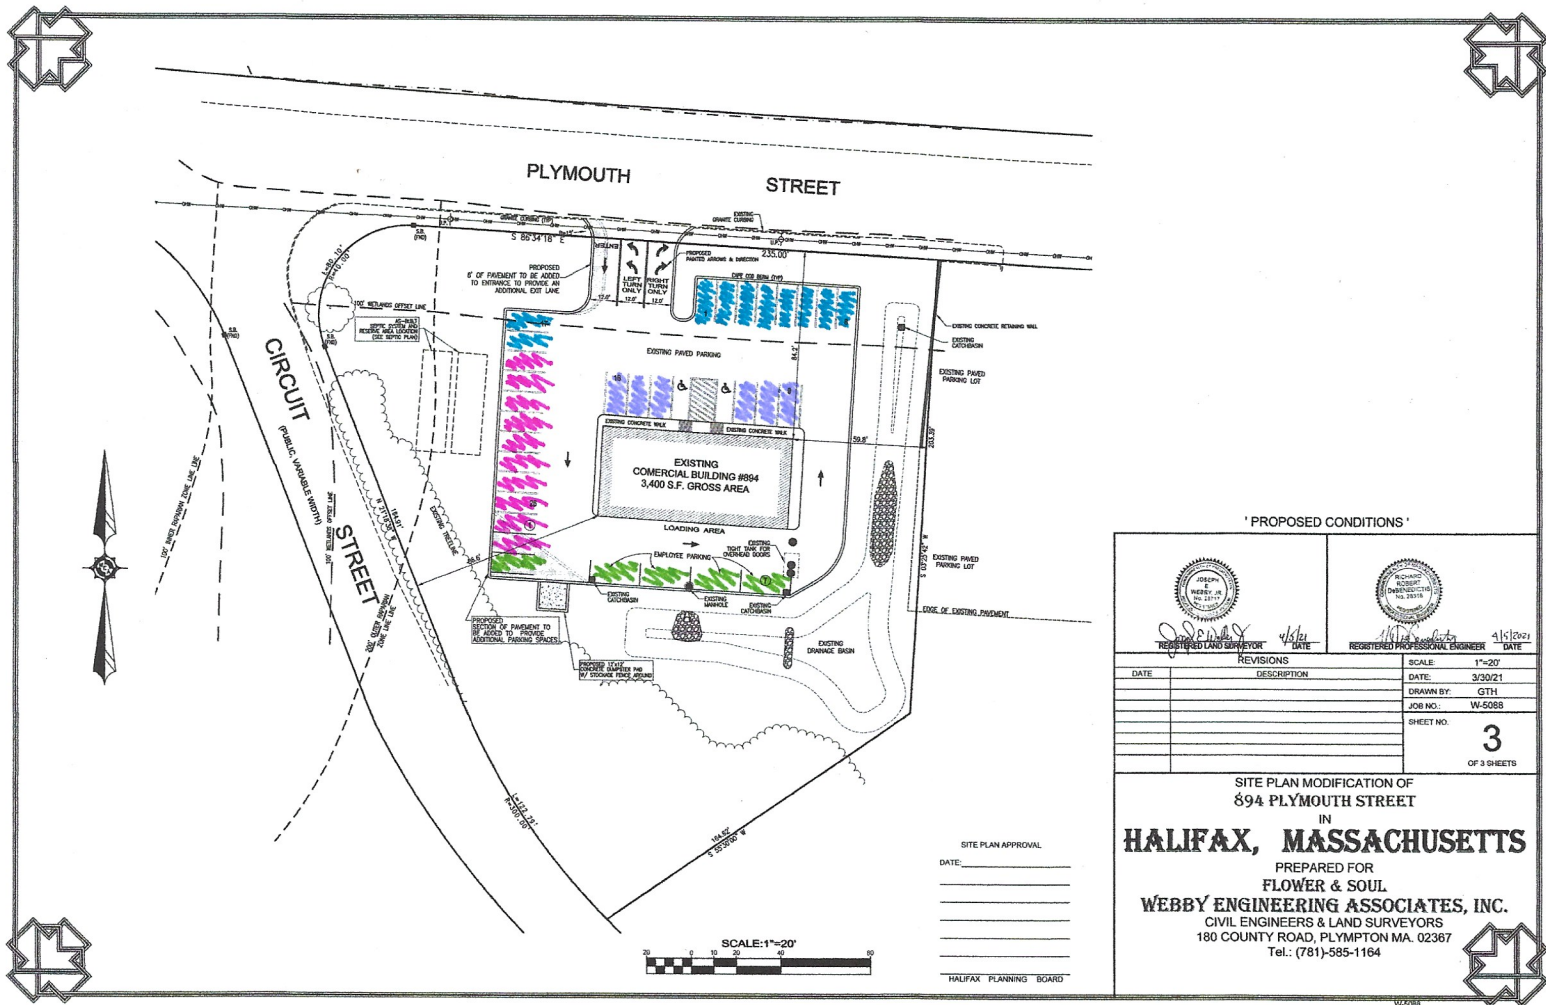

REVISIONS		DATE	
DATE	DESCRIPTION	DATE	1"=20'
		DATE	3/30/21
		DRAWN BY	GTH
		JOB NO.	W-5088
		SHEET NO.	3
			OF 3 SHEETS

SITE PLAN MODIFICATION OF
894 PLYMOUTH STREET
IN
HALIFAX, MASSACHUSETTS
PREPARED FOR
FLOWER & SOUL
WEBBY ENGINEERING ASSOCIATES, INC.
CIVIL ENGINEERS & LAND SURVEYORS
180 COUNTY ROAD, PLYMPTON MA. 02367
Tel.: (781)-585-1164

= flower & soul parking - 10

= curbside - 6

= employee parking - 5

= current tennets parking - 10