



Duplex
2+3 Bedroom
Market Rate

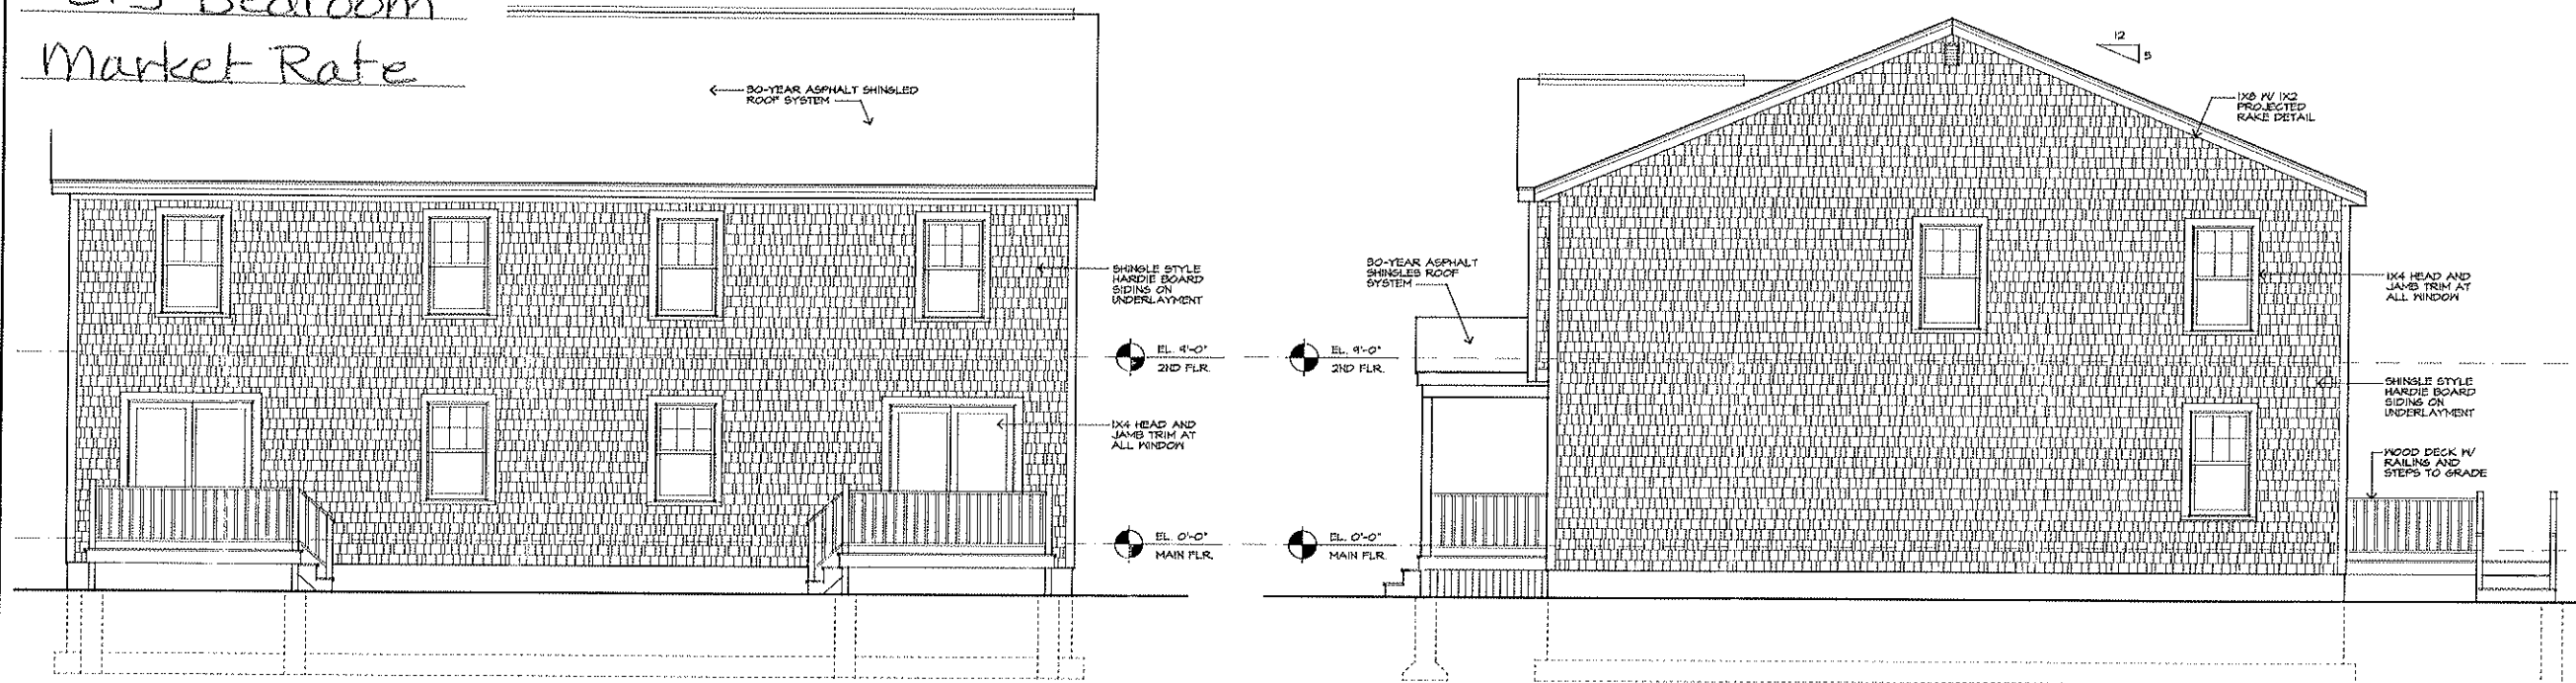


④ REAR ELEVATION
SCALE: 1/8" = 1'-0"

③ RIGHT ELEVATION
SCALE: 1/8" = 1'-0"

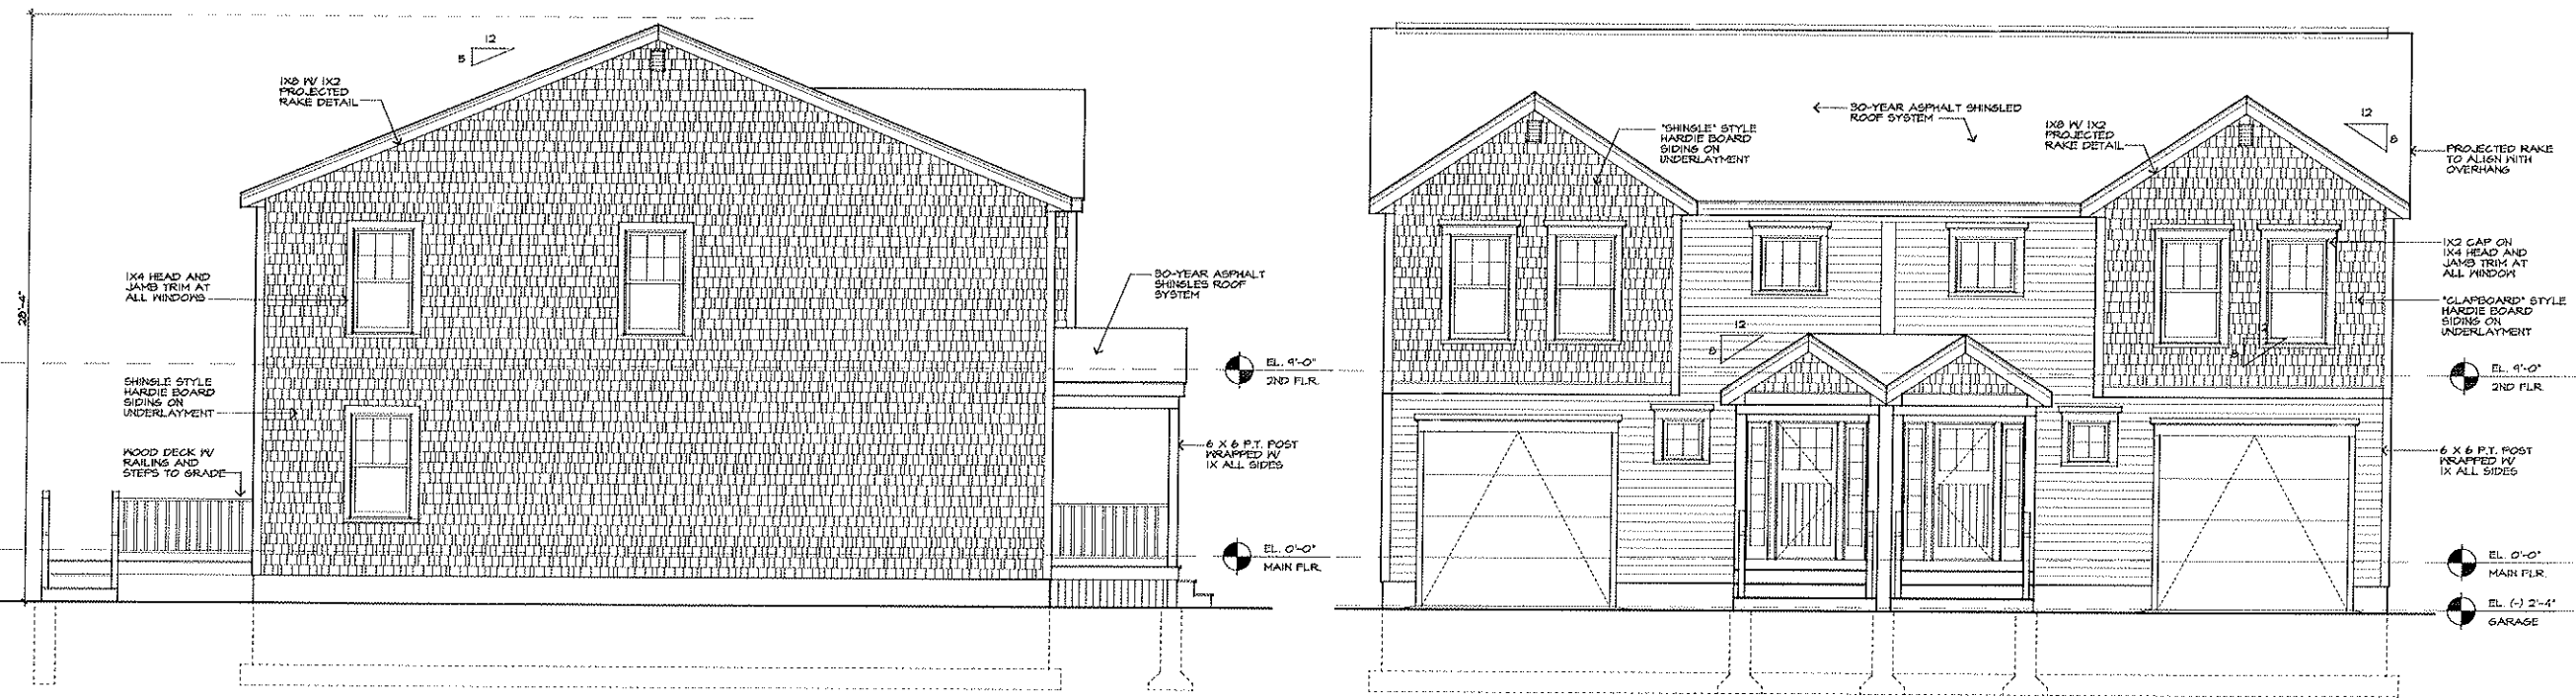

② LEFT ELEVATION
SCALE: 1/4" = 1'-0"

① FRONT ELEVATION
SCALE: 1/4" = 1'-0"

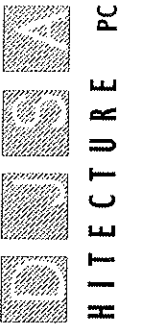

DENNIS J. SWART
ARCHITECTURE PC

175 Paramount Drive - Suite 202
Rayham, MA 02767
www.djsa.com
508.697.8200

R & J LLC


Plymouth Street Halifax, MA

DUPLEX - ELEVATIONS

Scale: As Noted


Date: August 20, 2018
rev'd 4/29/19 3 br
Drawn By:
Checked:
Project #:

A-107

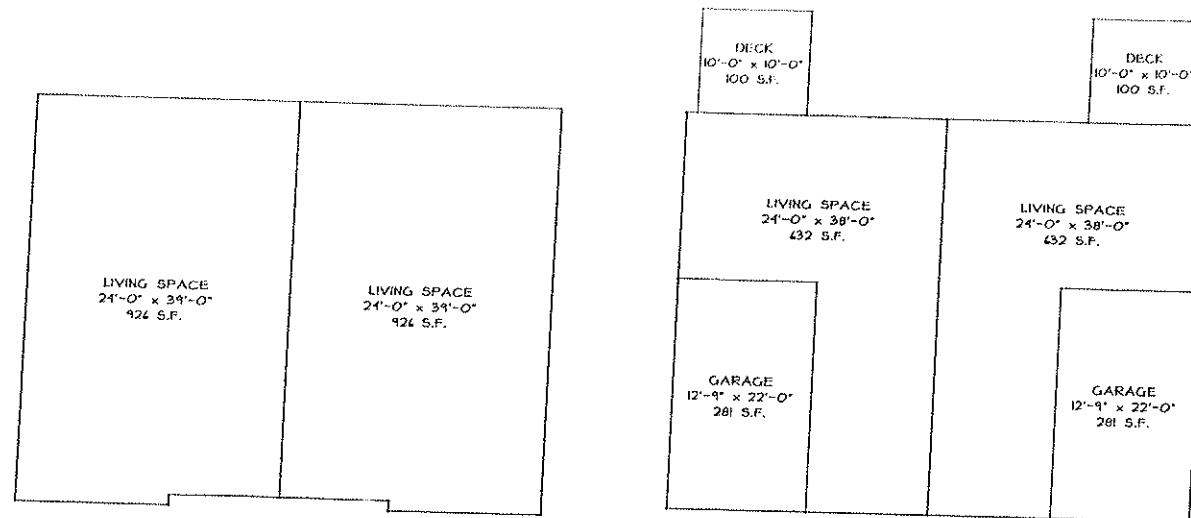


SECOND FLOOR LIVING AREA

1ST FLOOR LIVING AREA

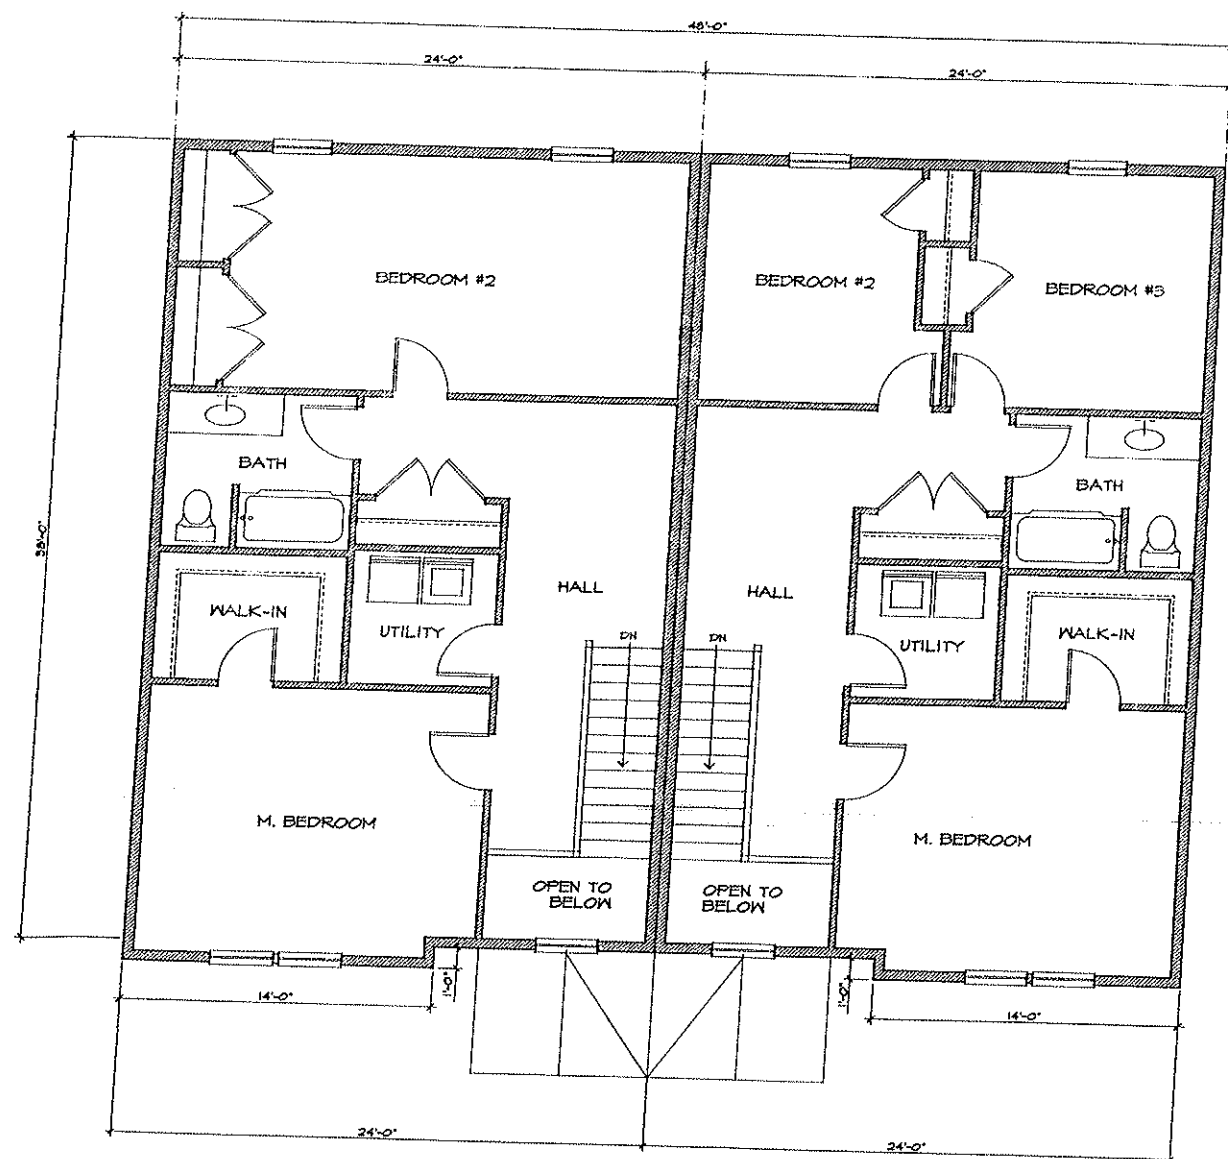

② 2ND FLOOR PLAN
SCALE: 1/4" = 1'-0"

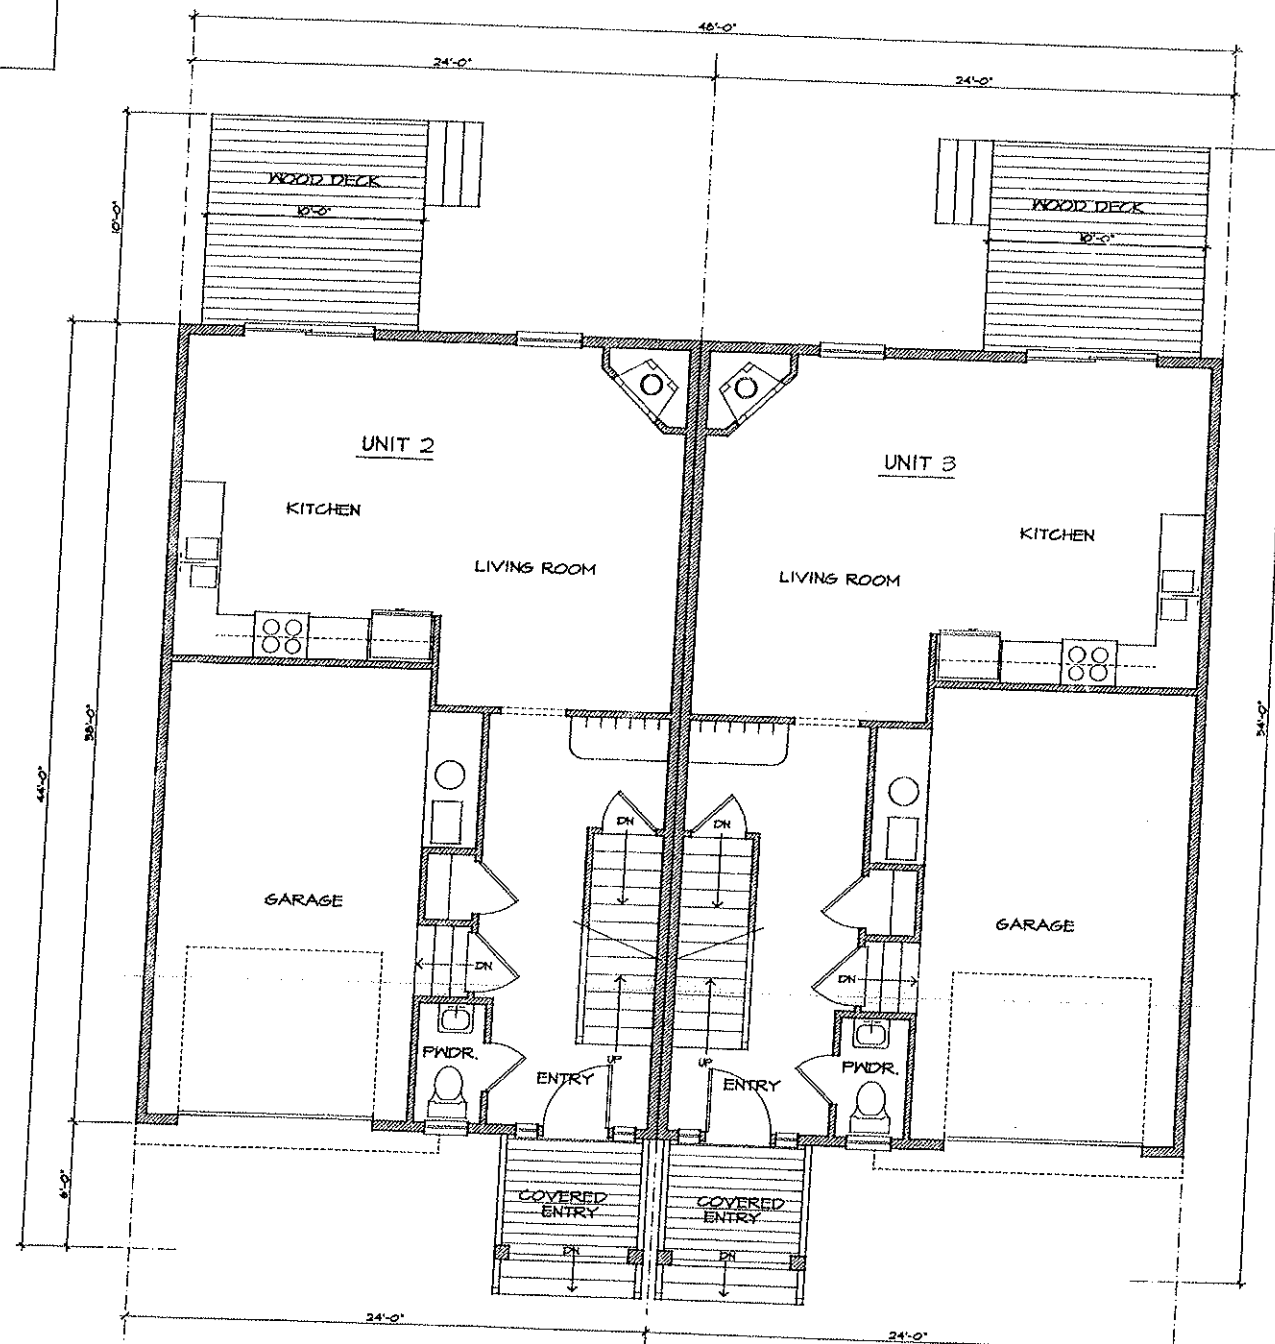

① 1ST FLOOR PLAN
SCALE: 1/4" = 1'-0"

DENNIS J. SWART
ARCHITECTURE PC

175 Paramount Drive • Suite 202
Raynham, MA 02767
www.djsa.com
508.697.8200

R & J LLC

Plymouth Street
Helfax, MA

UNIT PLANS

Scale: As Noted

Date: August 20, 2018
rev'd 4/29/19 3 br
Drawn By:
Checked:
Project #:

A-108