



Quadplex
2 & 3 Bedroom
AFFORDABLE

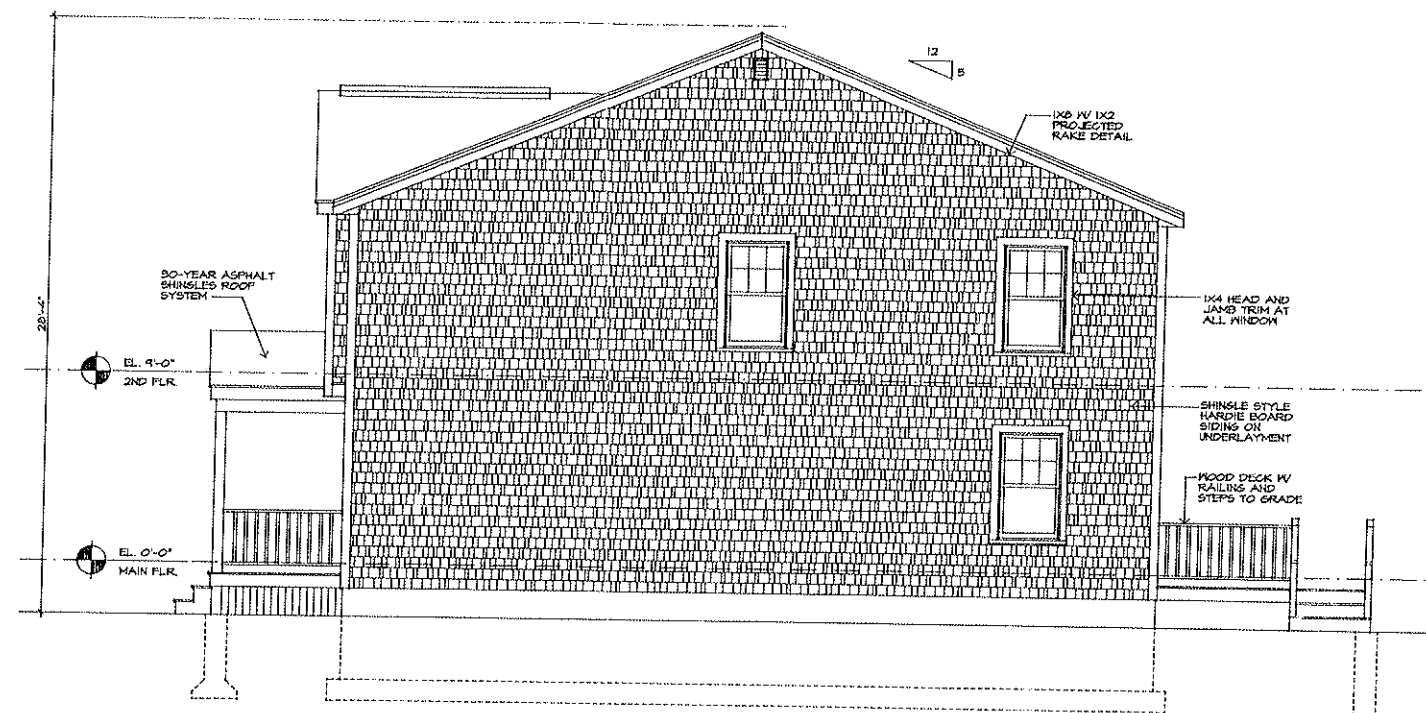

② RIGHT ELEVATION
SCALE: 1/8" = 1'-0"



① FRONT ELEVATION
SCALE: 1/4" = 1'-0"

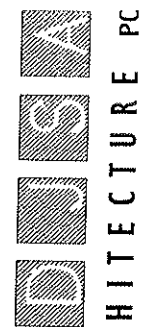

DENNIS J. SWART
ARCHITECTURE PC

175 Paramount Drive - Suite 202
Rayham, MA 02767
www.djsa.com
508.697.8200

NOT
FOR
CONSTRUCTION

R & J LLC


Plymouth Street Halifax, MA

BUILDING ELEVATIONS


Scale: As Noted

Date: August 20, 2018
rev'd 4/29/19 3 br
Drawn By:
Checked:
Project #:

A-103

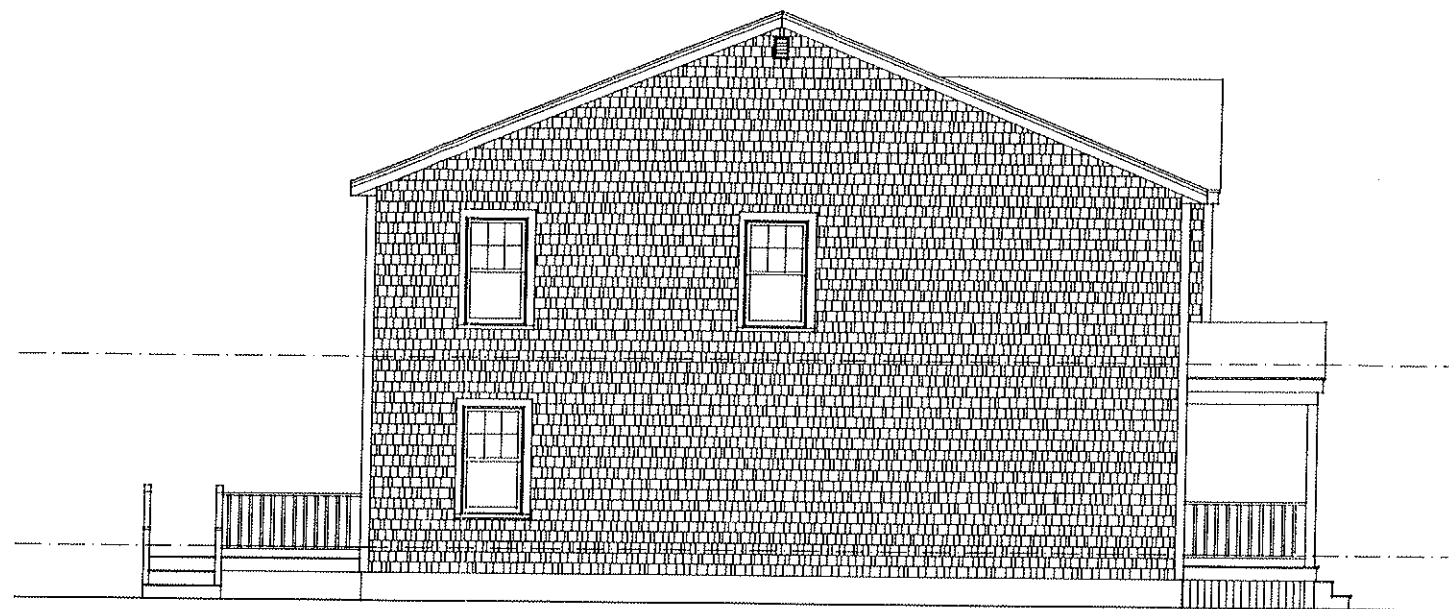

5 LEFT ELEVATION
SCALE: 1/4" = 1'-0"

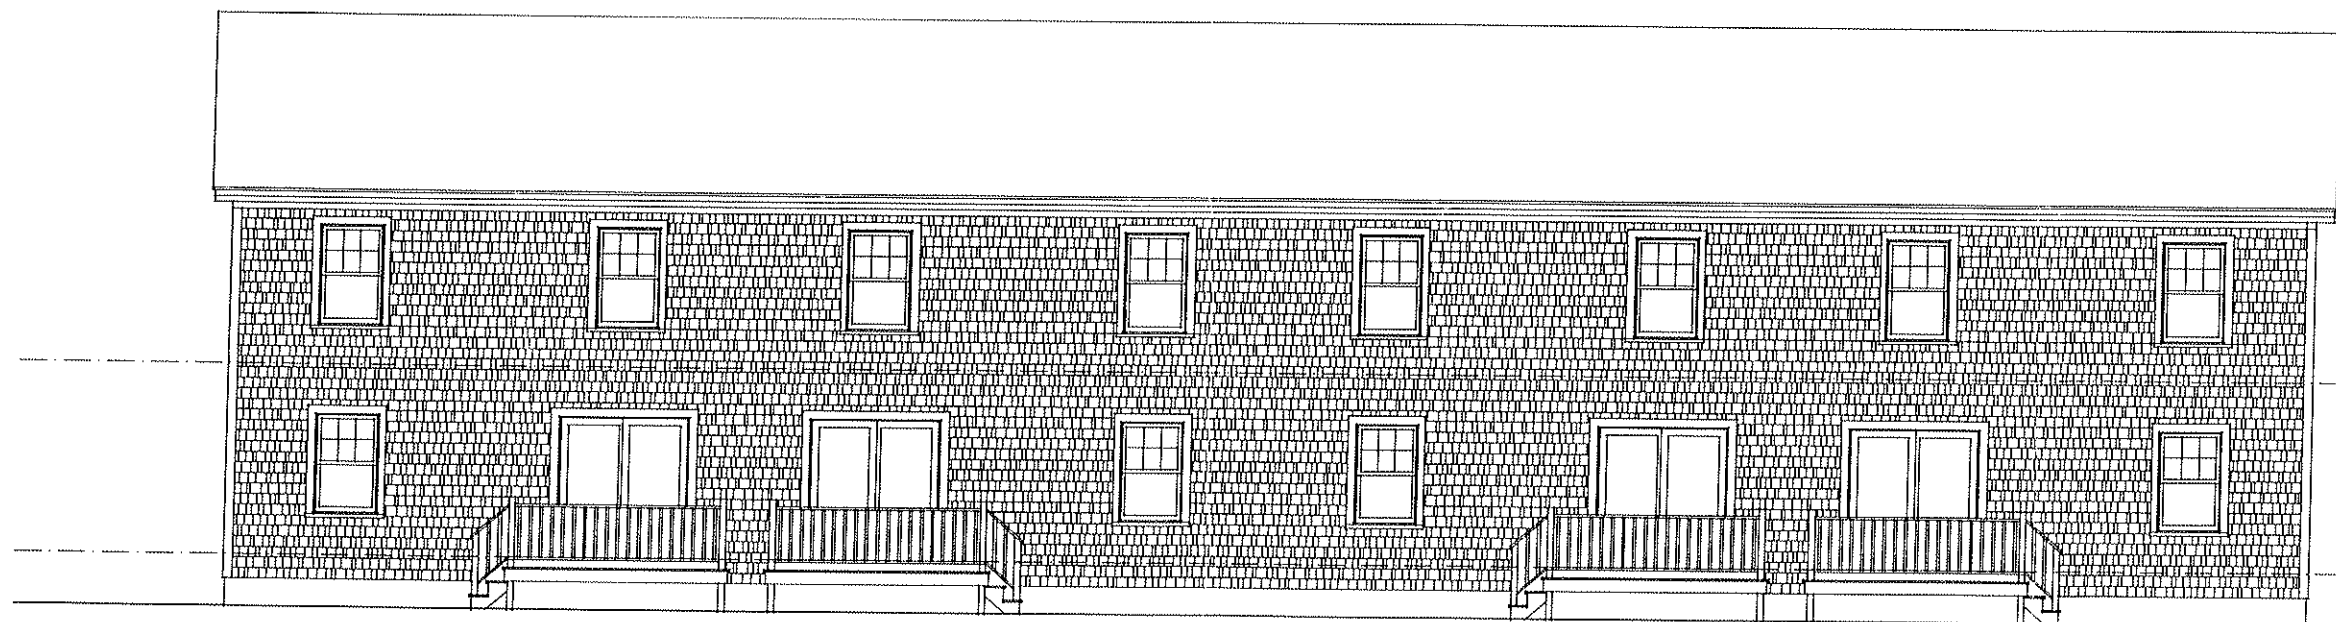

6 REAR ELEVATION
SCALE: 1/8" = 1'-0"



DENNIS J. SWART ARCHITECTURE PC

175 Paramount Drive - Suite 202
Raynham, MA 02767
www.djsa.com
508.697.8200

R & J LLC



Plymouth Street Halifax, MA

BUILDING ELEVATIONS

Scale: As Noted

Date: August 20, 2018
rev'd 4/29/19 3 br
Drawn By:
Checked:
Project #:

A-104

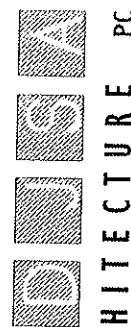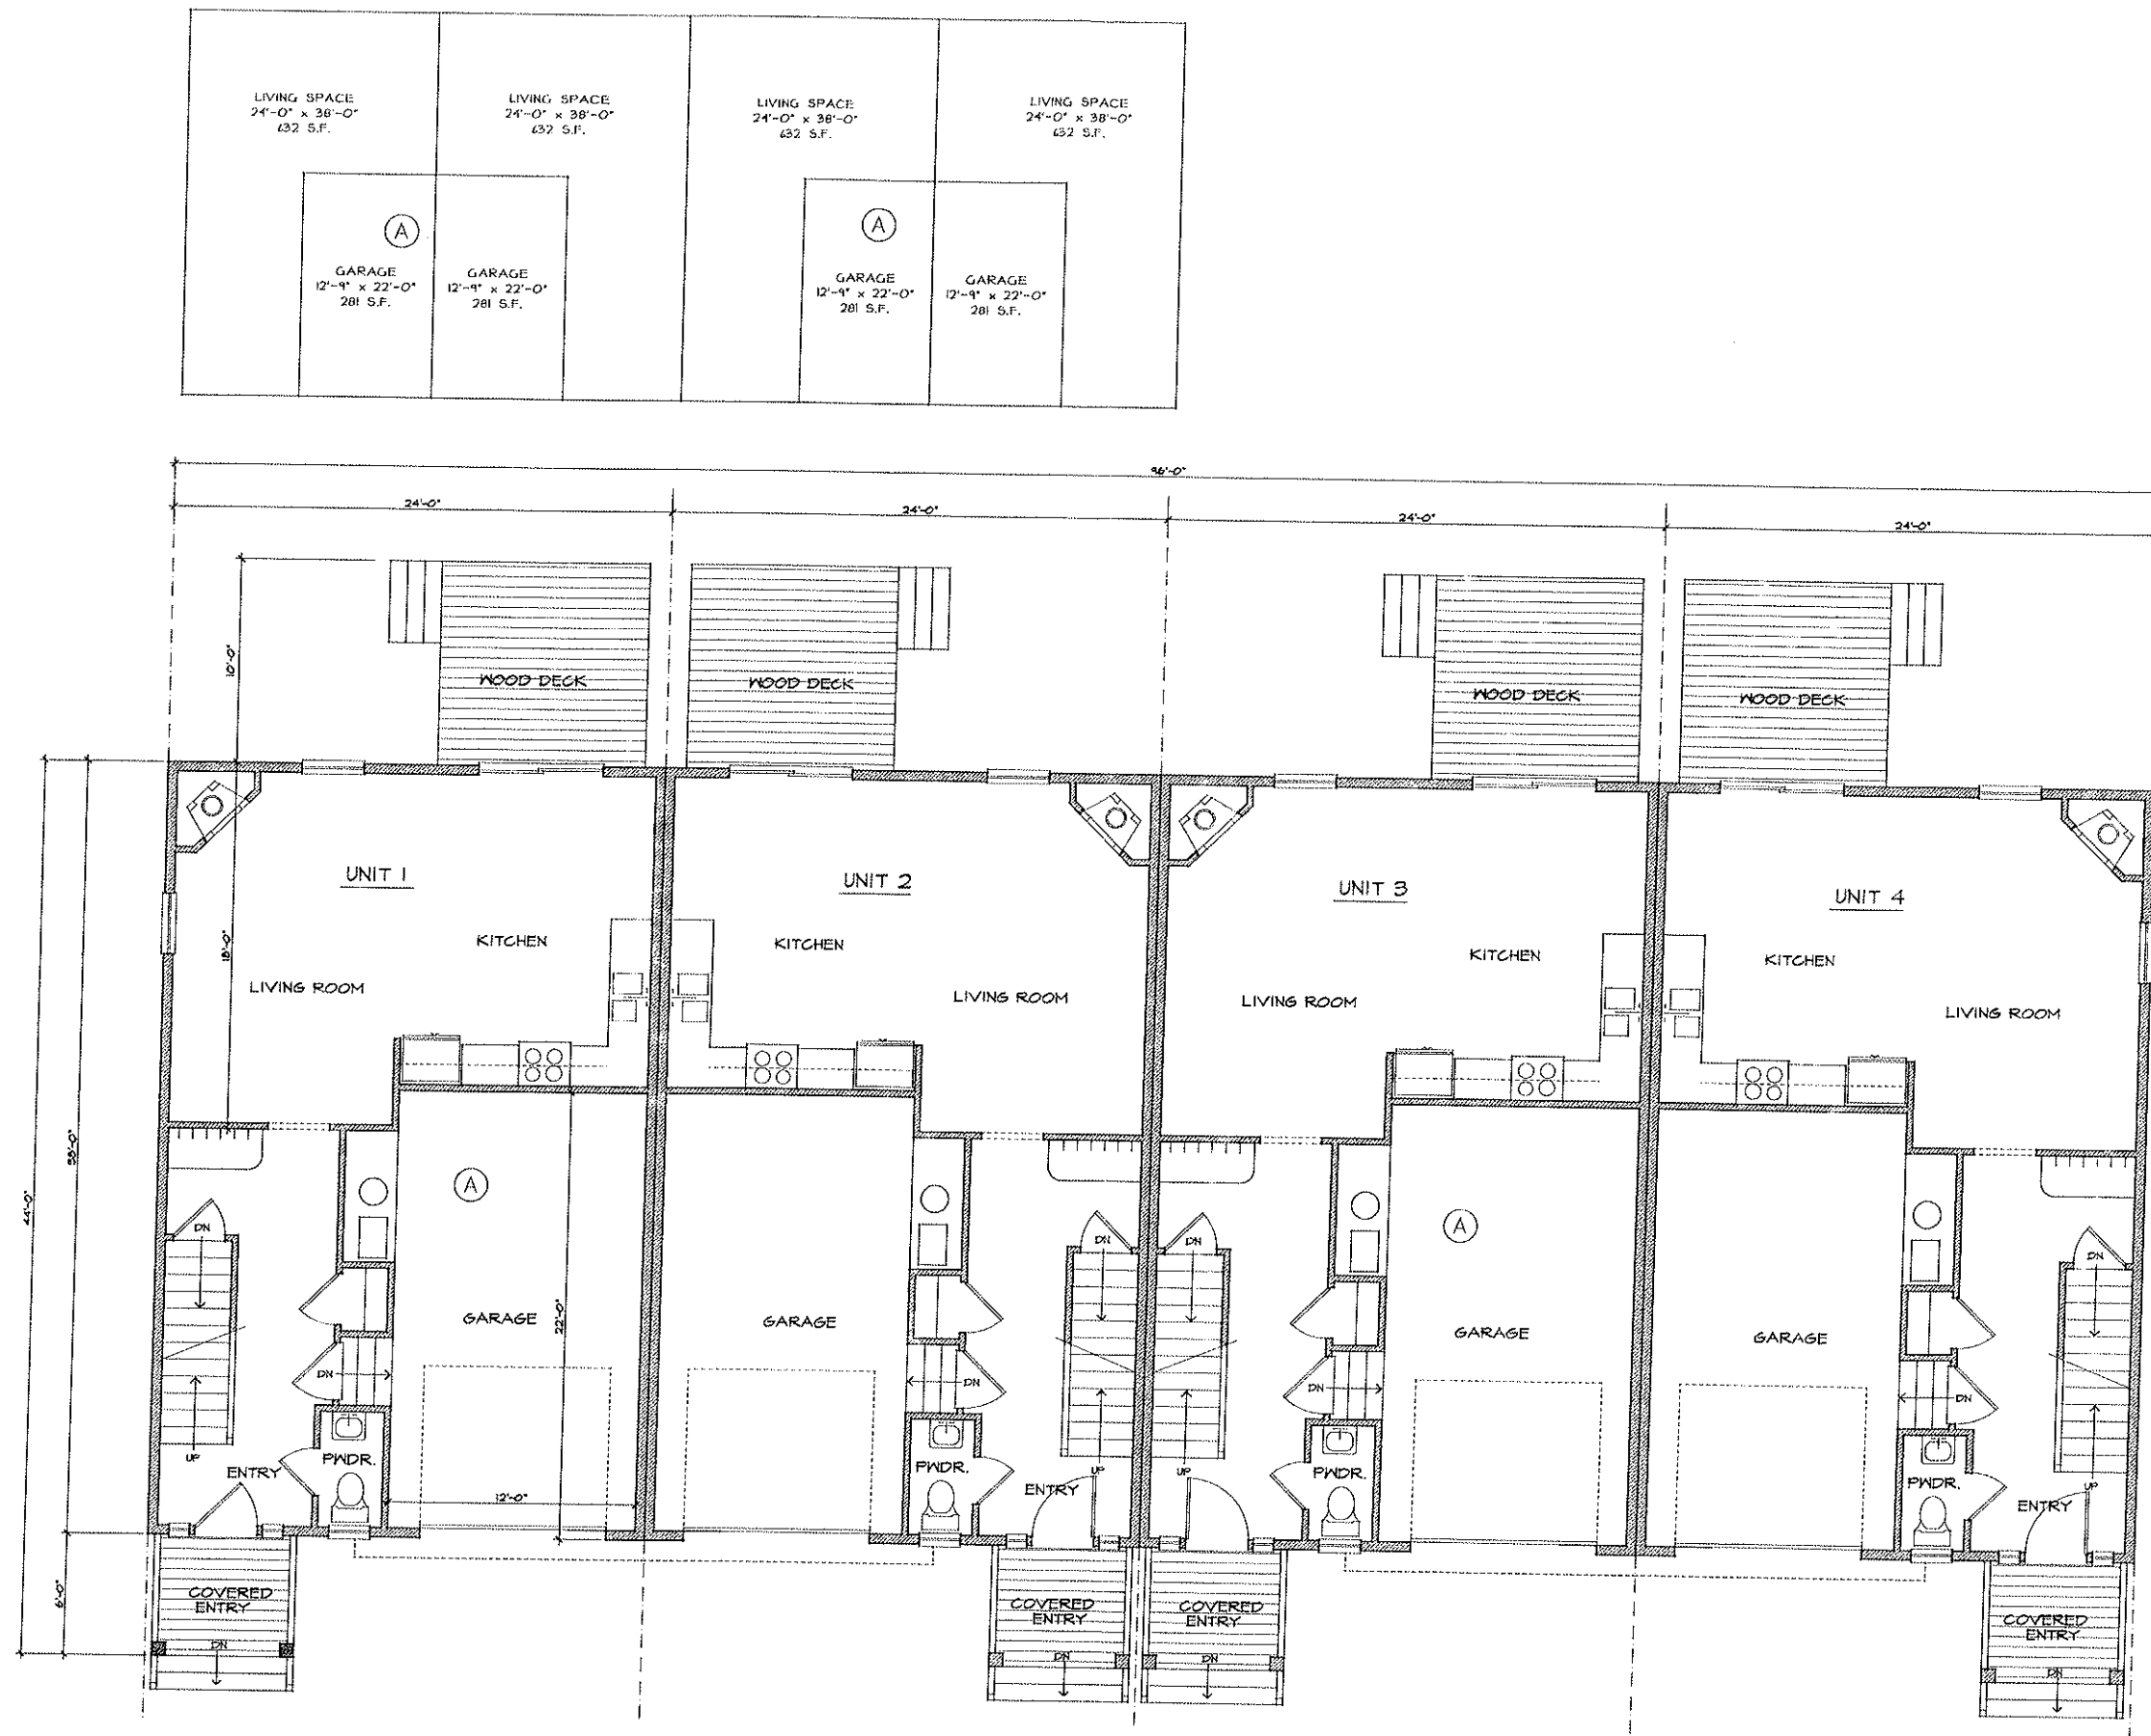

DENNIS J. SWART ARCHITECTURE PC

175 Paramount Drive - Suite 202
Rayham, MA 02767
www.djsa.com
508.687.8200

R & J LLC


Plymouth Street Halifax, MA

1ST FLOOR - AFFORDABLE UNIT



Scale: As Noted

Date: August 20, 2018
rev'd 1/29/19 3 br
Drawn By:
Checked:
Project #:

A-109

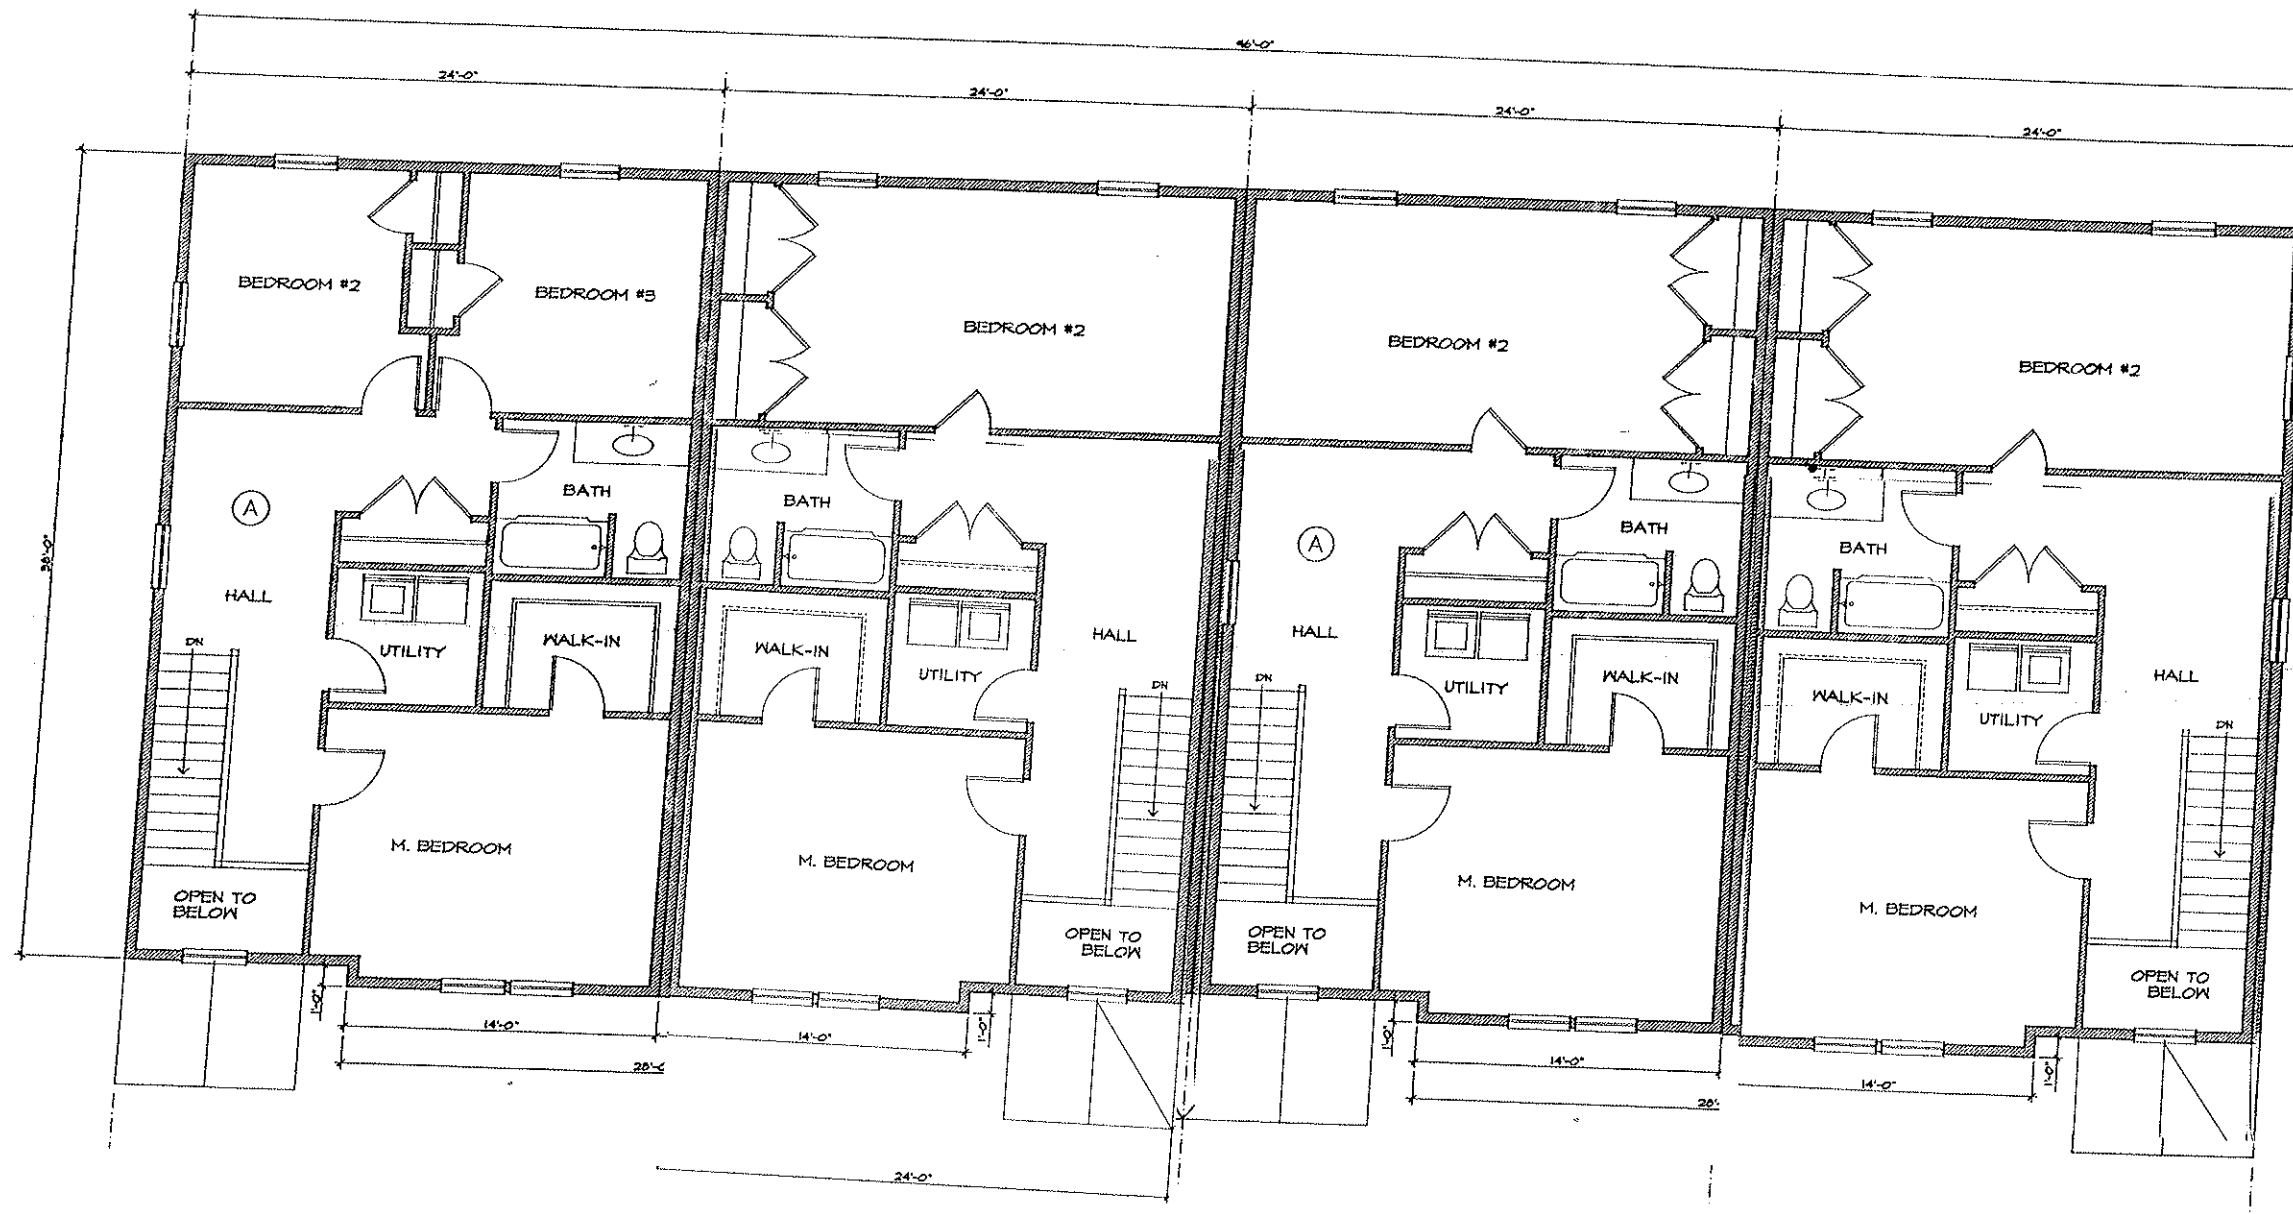

② 2ND FLOOR PLAN
SCALE: 1/4" = 1'-0"

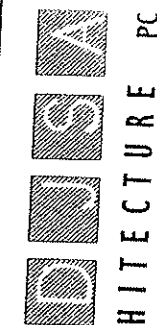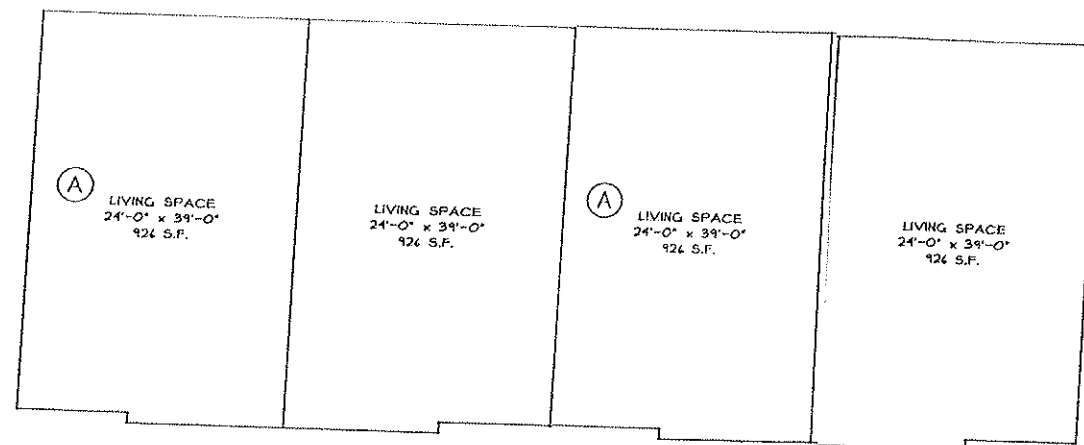

DENNIS J. SWART
ARCHITECTURE PC

175 Paramount Drive - Suite 202
Rayham, MA 02787
www.djsa.com
508.697.8200

R & J LLC

Plymouth Street Halifax, MA

2ND FLOOR - AFFORDABLE UNIT

Scale: As Noted

Date: August 20, 2018
rev'd 4/29/19 3 br
Drawn By:
Checked:
Project #:

A-110