




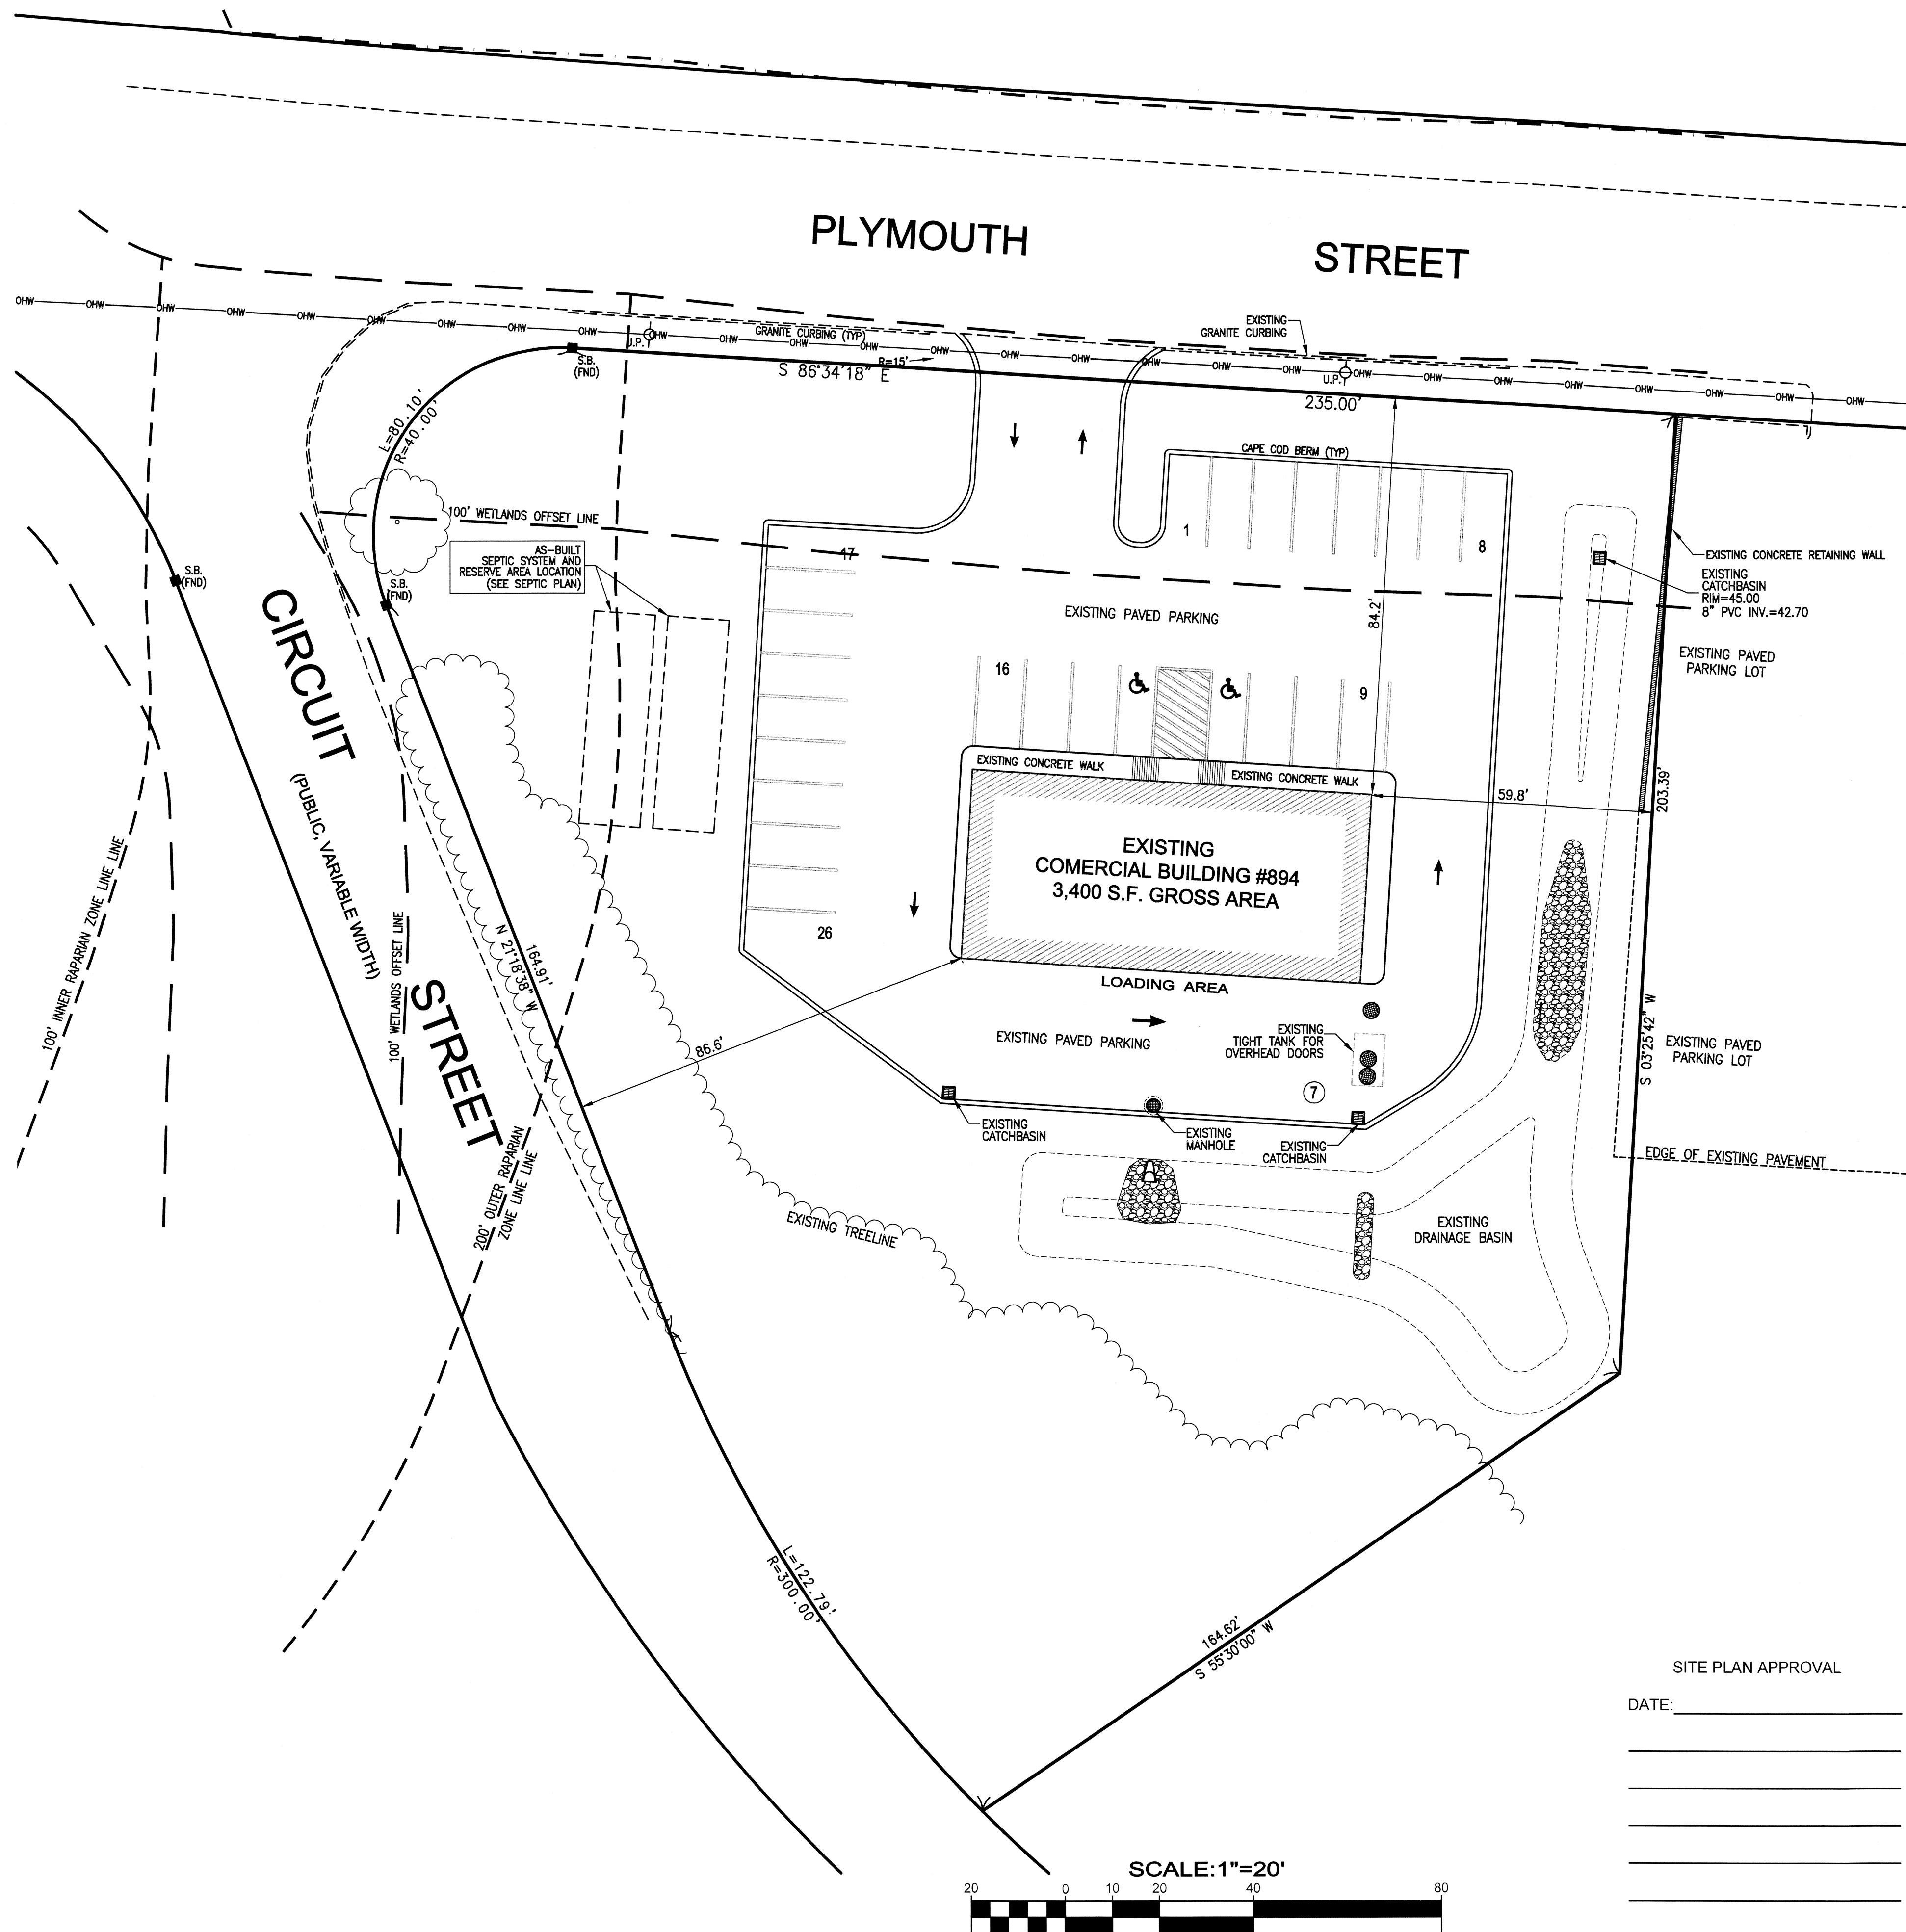

' EXISTING CONDITIONS '

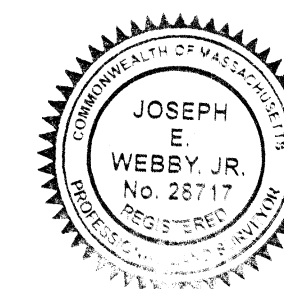

JOSEPH E. WEBBY JR.
No. 28717
REGISTERED LAND SURVEYOR
DATE 4/5/21

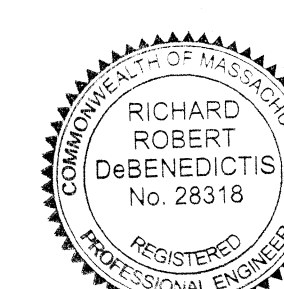

RICHARD ROBERT DEBENEDICTIS
No. 28318
REGISTERED PROFESSIONAL ENGINEER
DATE 4/5/2021

REVISIONS		SCALE:	1"=50'
DATE	DESCRIPTION	DATE:	3/30/21
		DRAWN BY:	GTH
		JOB NO.:	W-5088
		SHEET NO.:	2
			OF 3 SHEETS

SITE PLAN MODIFICATION OF
894 PLYMOUTH STREET
IN
HALIFAX, MASSACHUSETTS
PREPARED FOR
FLOWER & SOUL
WEBBY ENGINEERING ASSOCIATES, INC.
CIVIL ENGINEERS & LAND SURVEYORS
180 COUNTY ROAD, PLYMPTON MA. 02367
Tel.: (781)-585-1164

SITE PLAN APPROVAL
DATE: _____

HALIFAX PLANNING BOARD

