
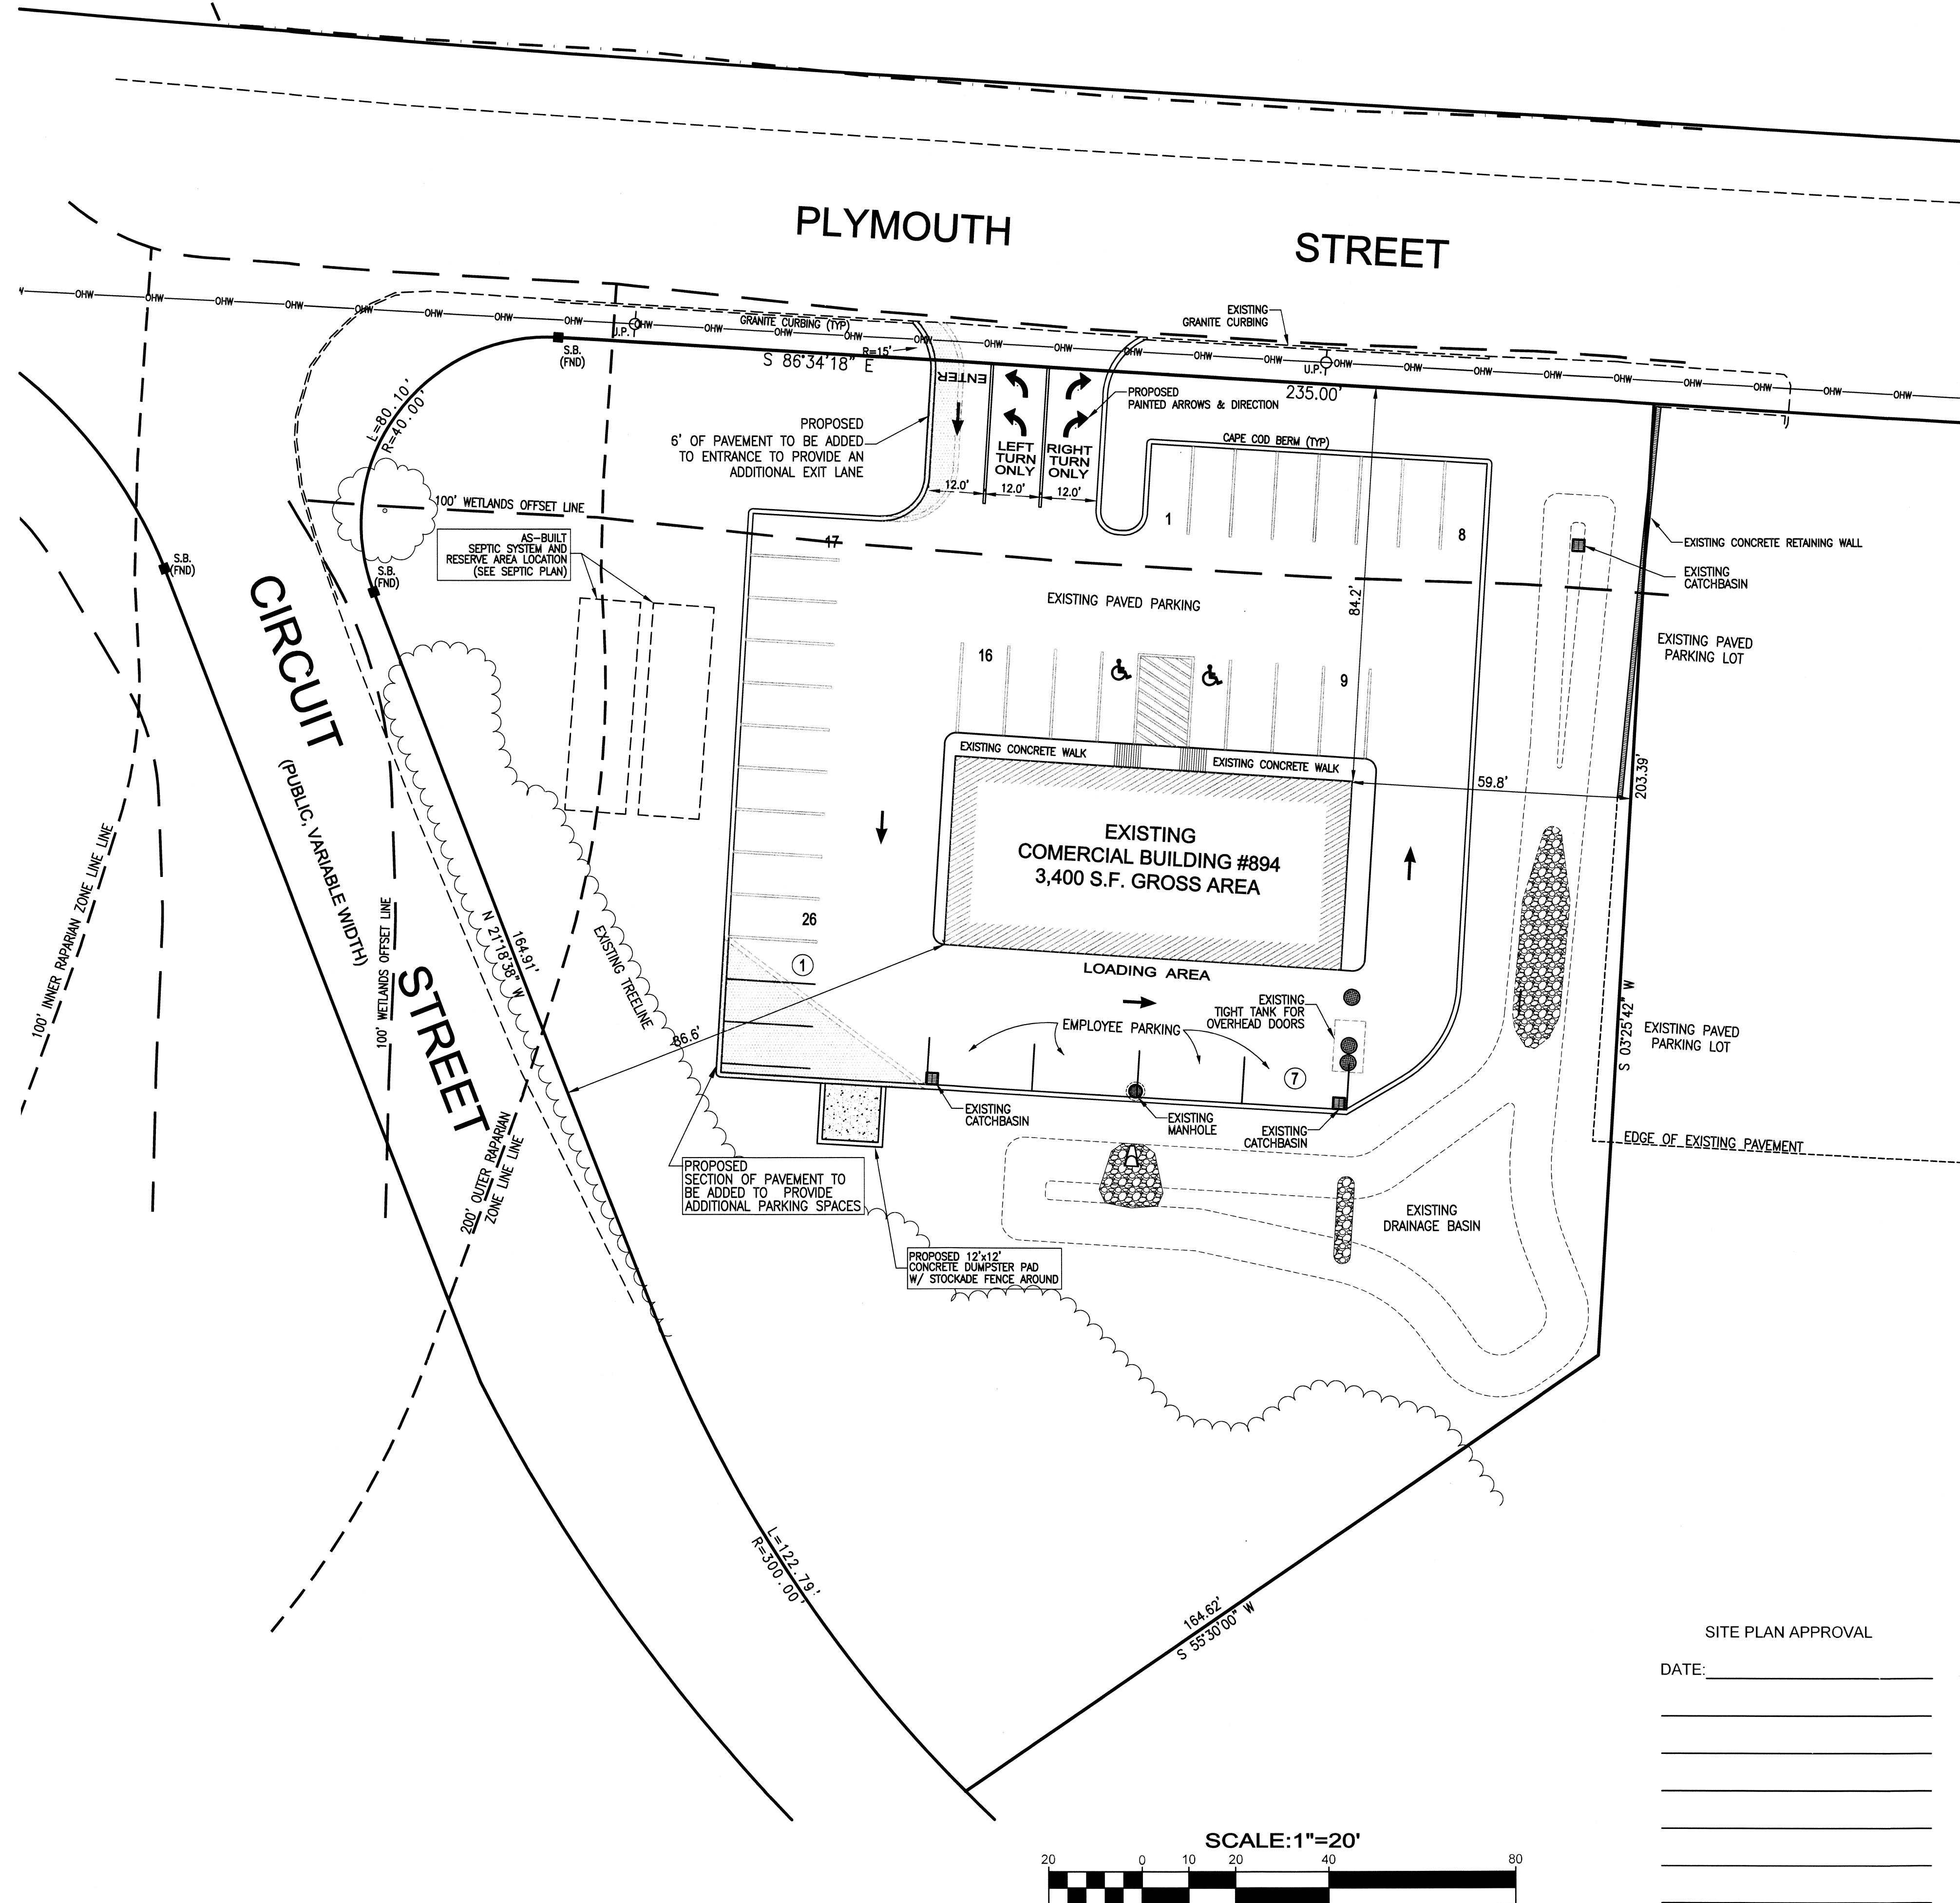
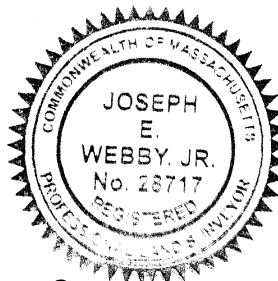


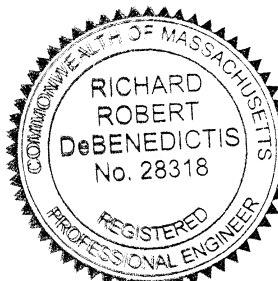

' PROPOSED CONDITIONS '

 Joseph E. Webby Jr. REGISTERED LAND SURVEYOR		 Richard Robert DeBenedictis REGISTERED PROFESSIONAL ENGINEER	
4/5/21		4/5/2021	
DATE		DATE	
REVISIONS		SCALE: 1"=20'	
DATE	DESCRIPTION	DATE: 3/30/21	
		DRAWN BY: GTH	
		JOB NO.: W-5088	
		SHEET NO.: 3	
		OF 3 SHEETS	

SITE PLAN MODIFICATION OF
894 PLYMOUTH STREET
IN
HALIFAX, MASSACHUSETTS
PREPARED FOR
FLOWER & SOUL
WEBBY ENGINEERING ASSOCIATES, INC.
CIVIL ENGINEERS & LAND SURVEYORS
180 COUNTY ROAD, PLYMPTON MA. 02367
Tel.: (781)-585-1164

SITE PLAN APPROVAL
DATE: _____

HALIFAX PLANNING BOARD