



PROJECT:
**EXTERIOR RENOVATIONS
 AT
 DPW HIGHWAY
 DEPARTMENT**
 60 Hemlock Lane
 Halifax, Massachusetts 02338


OWNER:
TOWN OF HALIFAX
 499 Plymouth Street
 Halifax, Massachusetts 02338

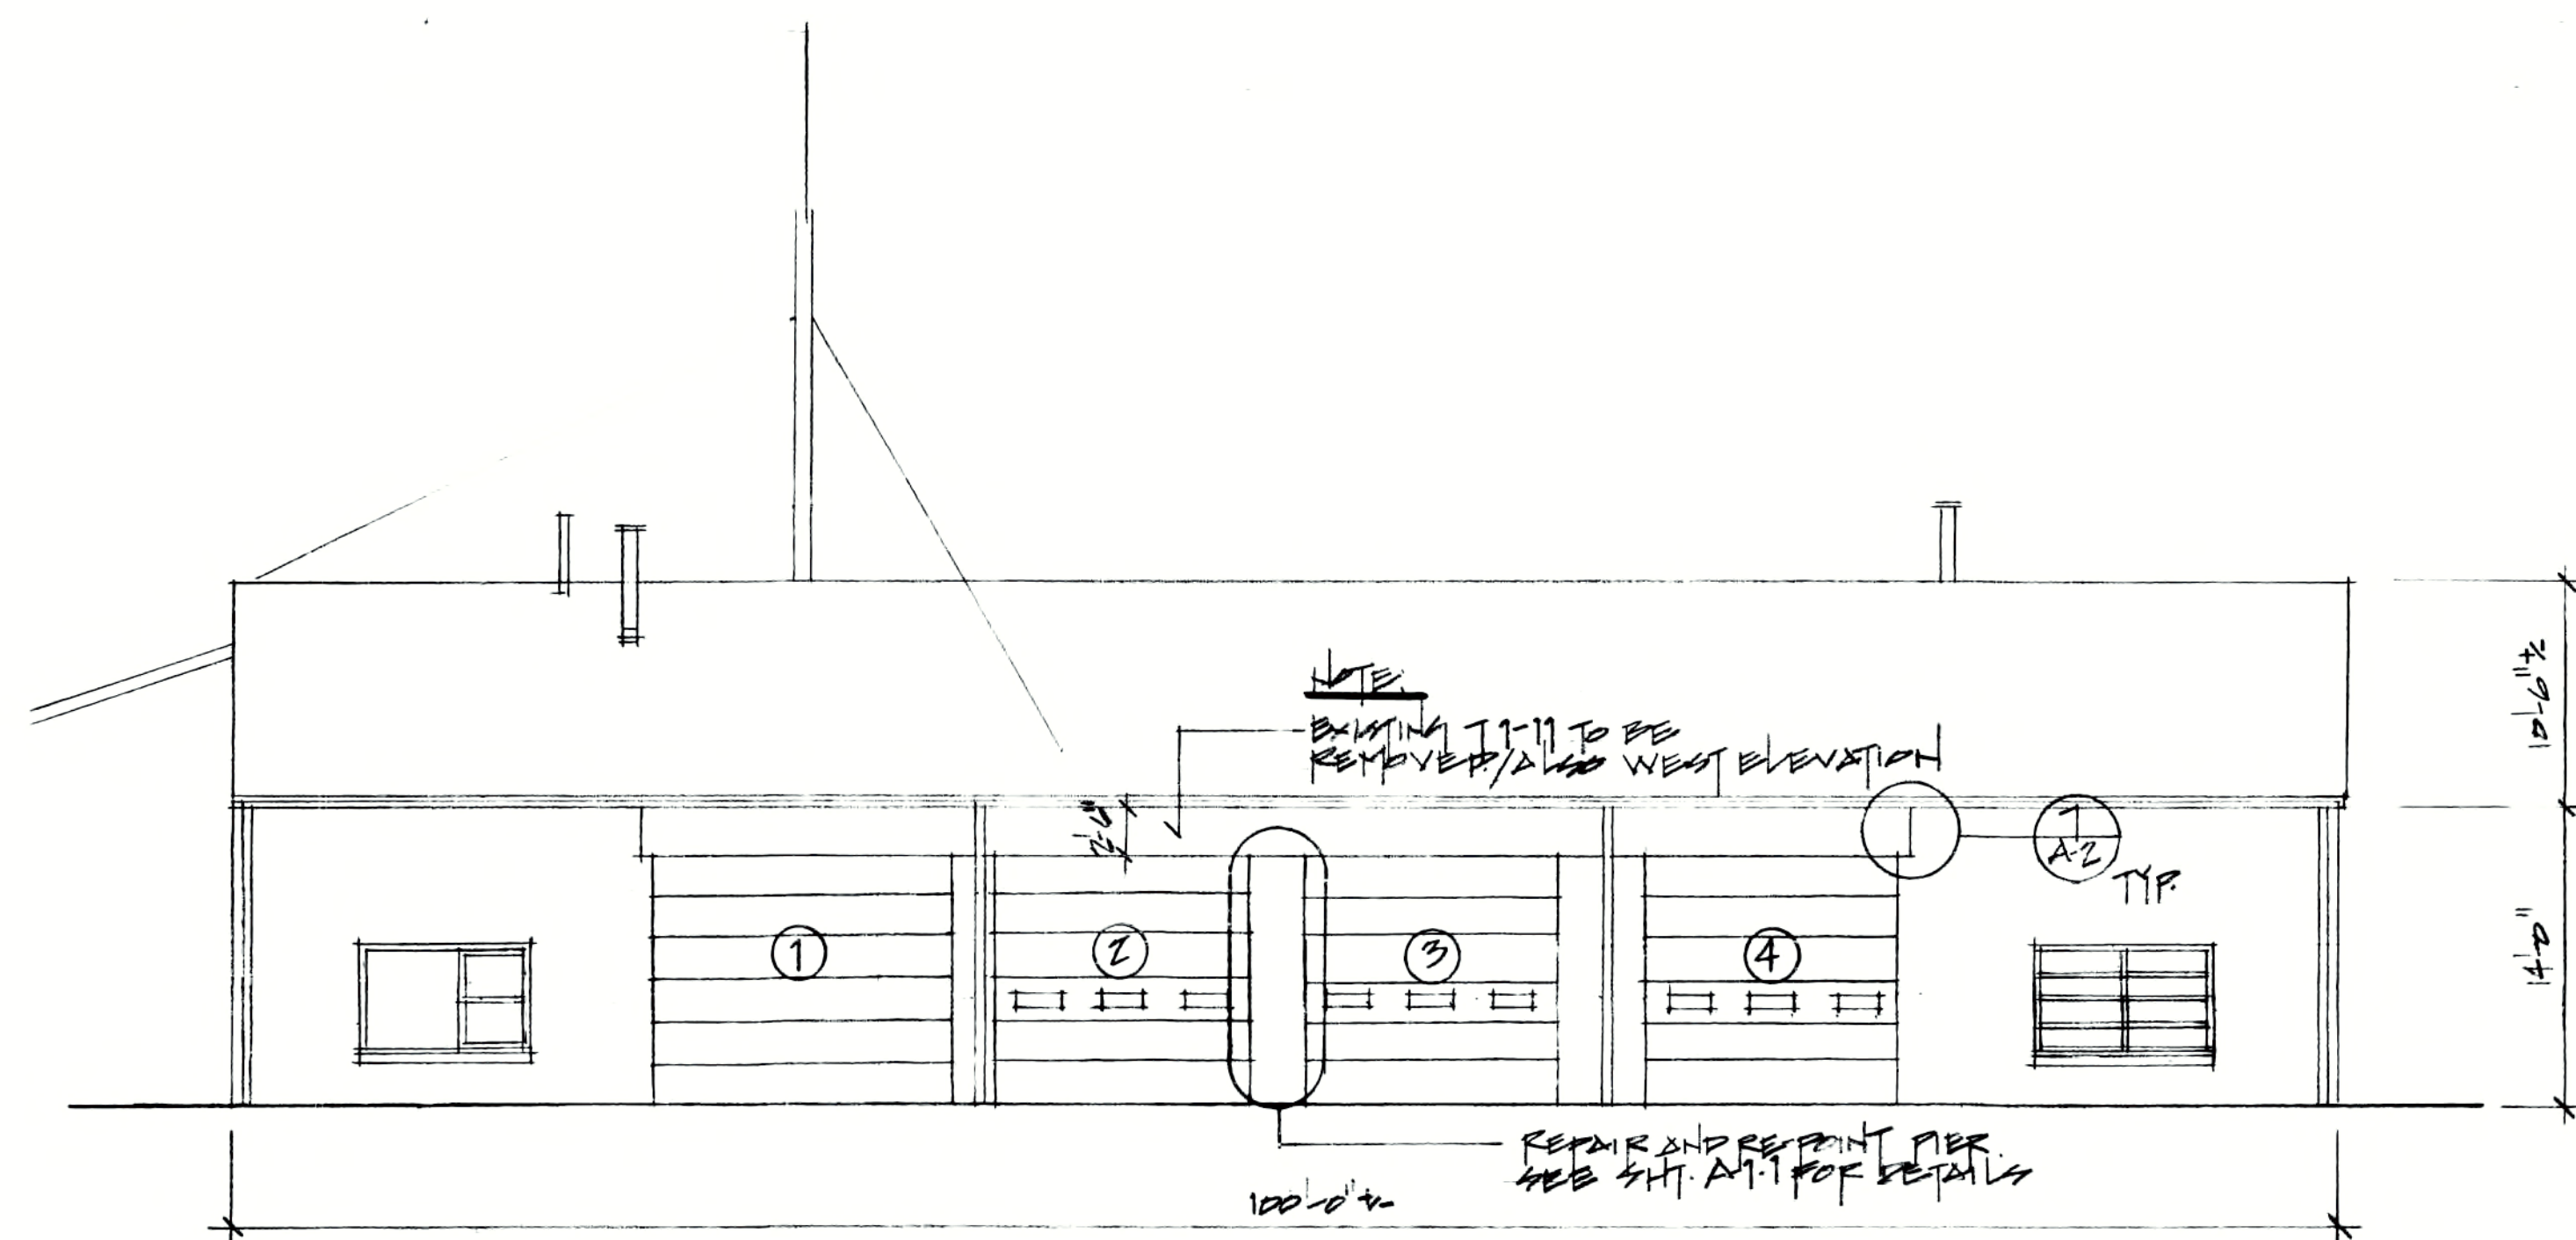

2 EAST ELEVATION (EXISTING)
 (WEST ELEVATION SIMILAR) SCALE: 1/8"=1'-0"

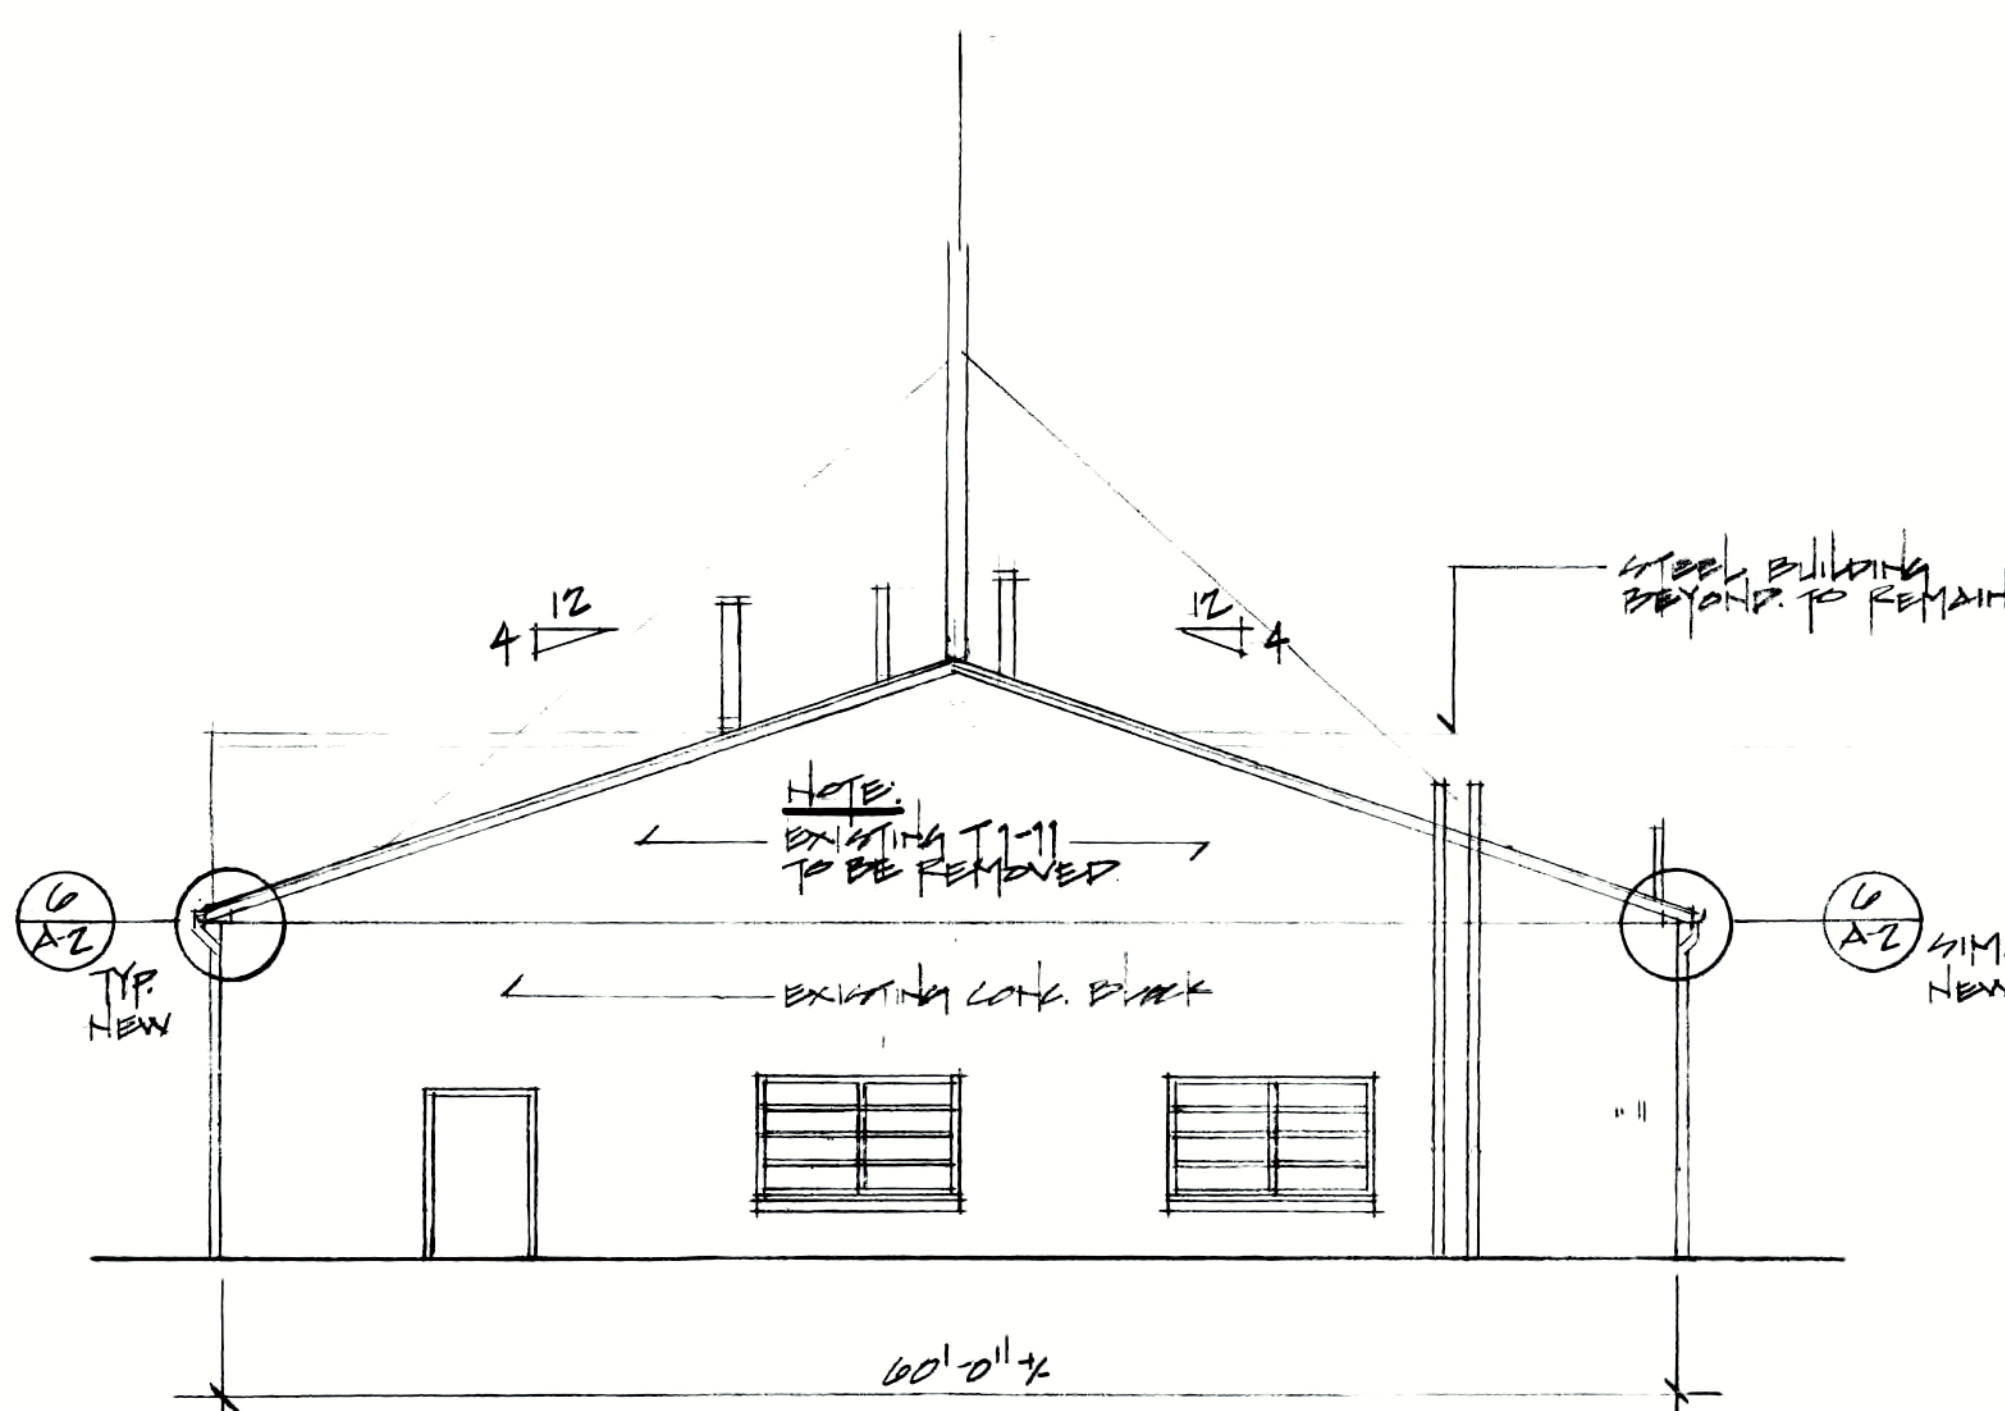

3 NORTH ELEVATION (EXISTING) SCALE: 1/8"=1'-0"

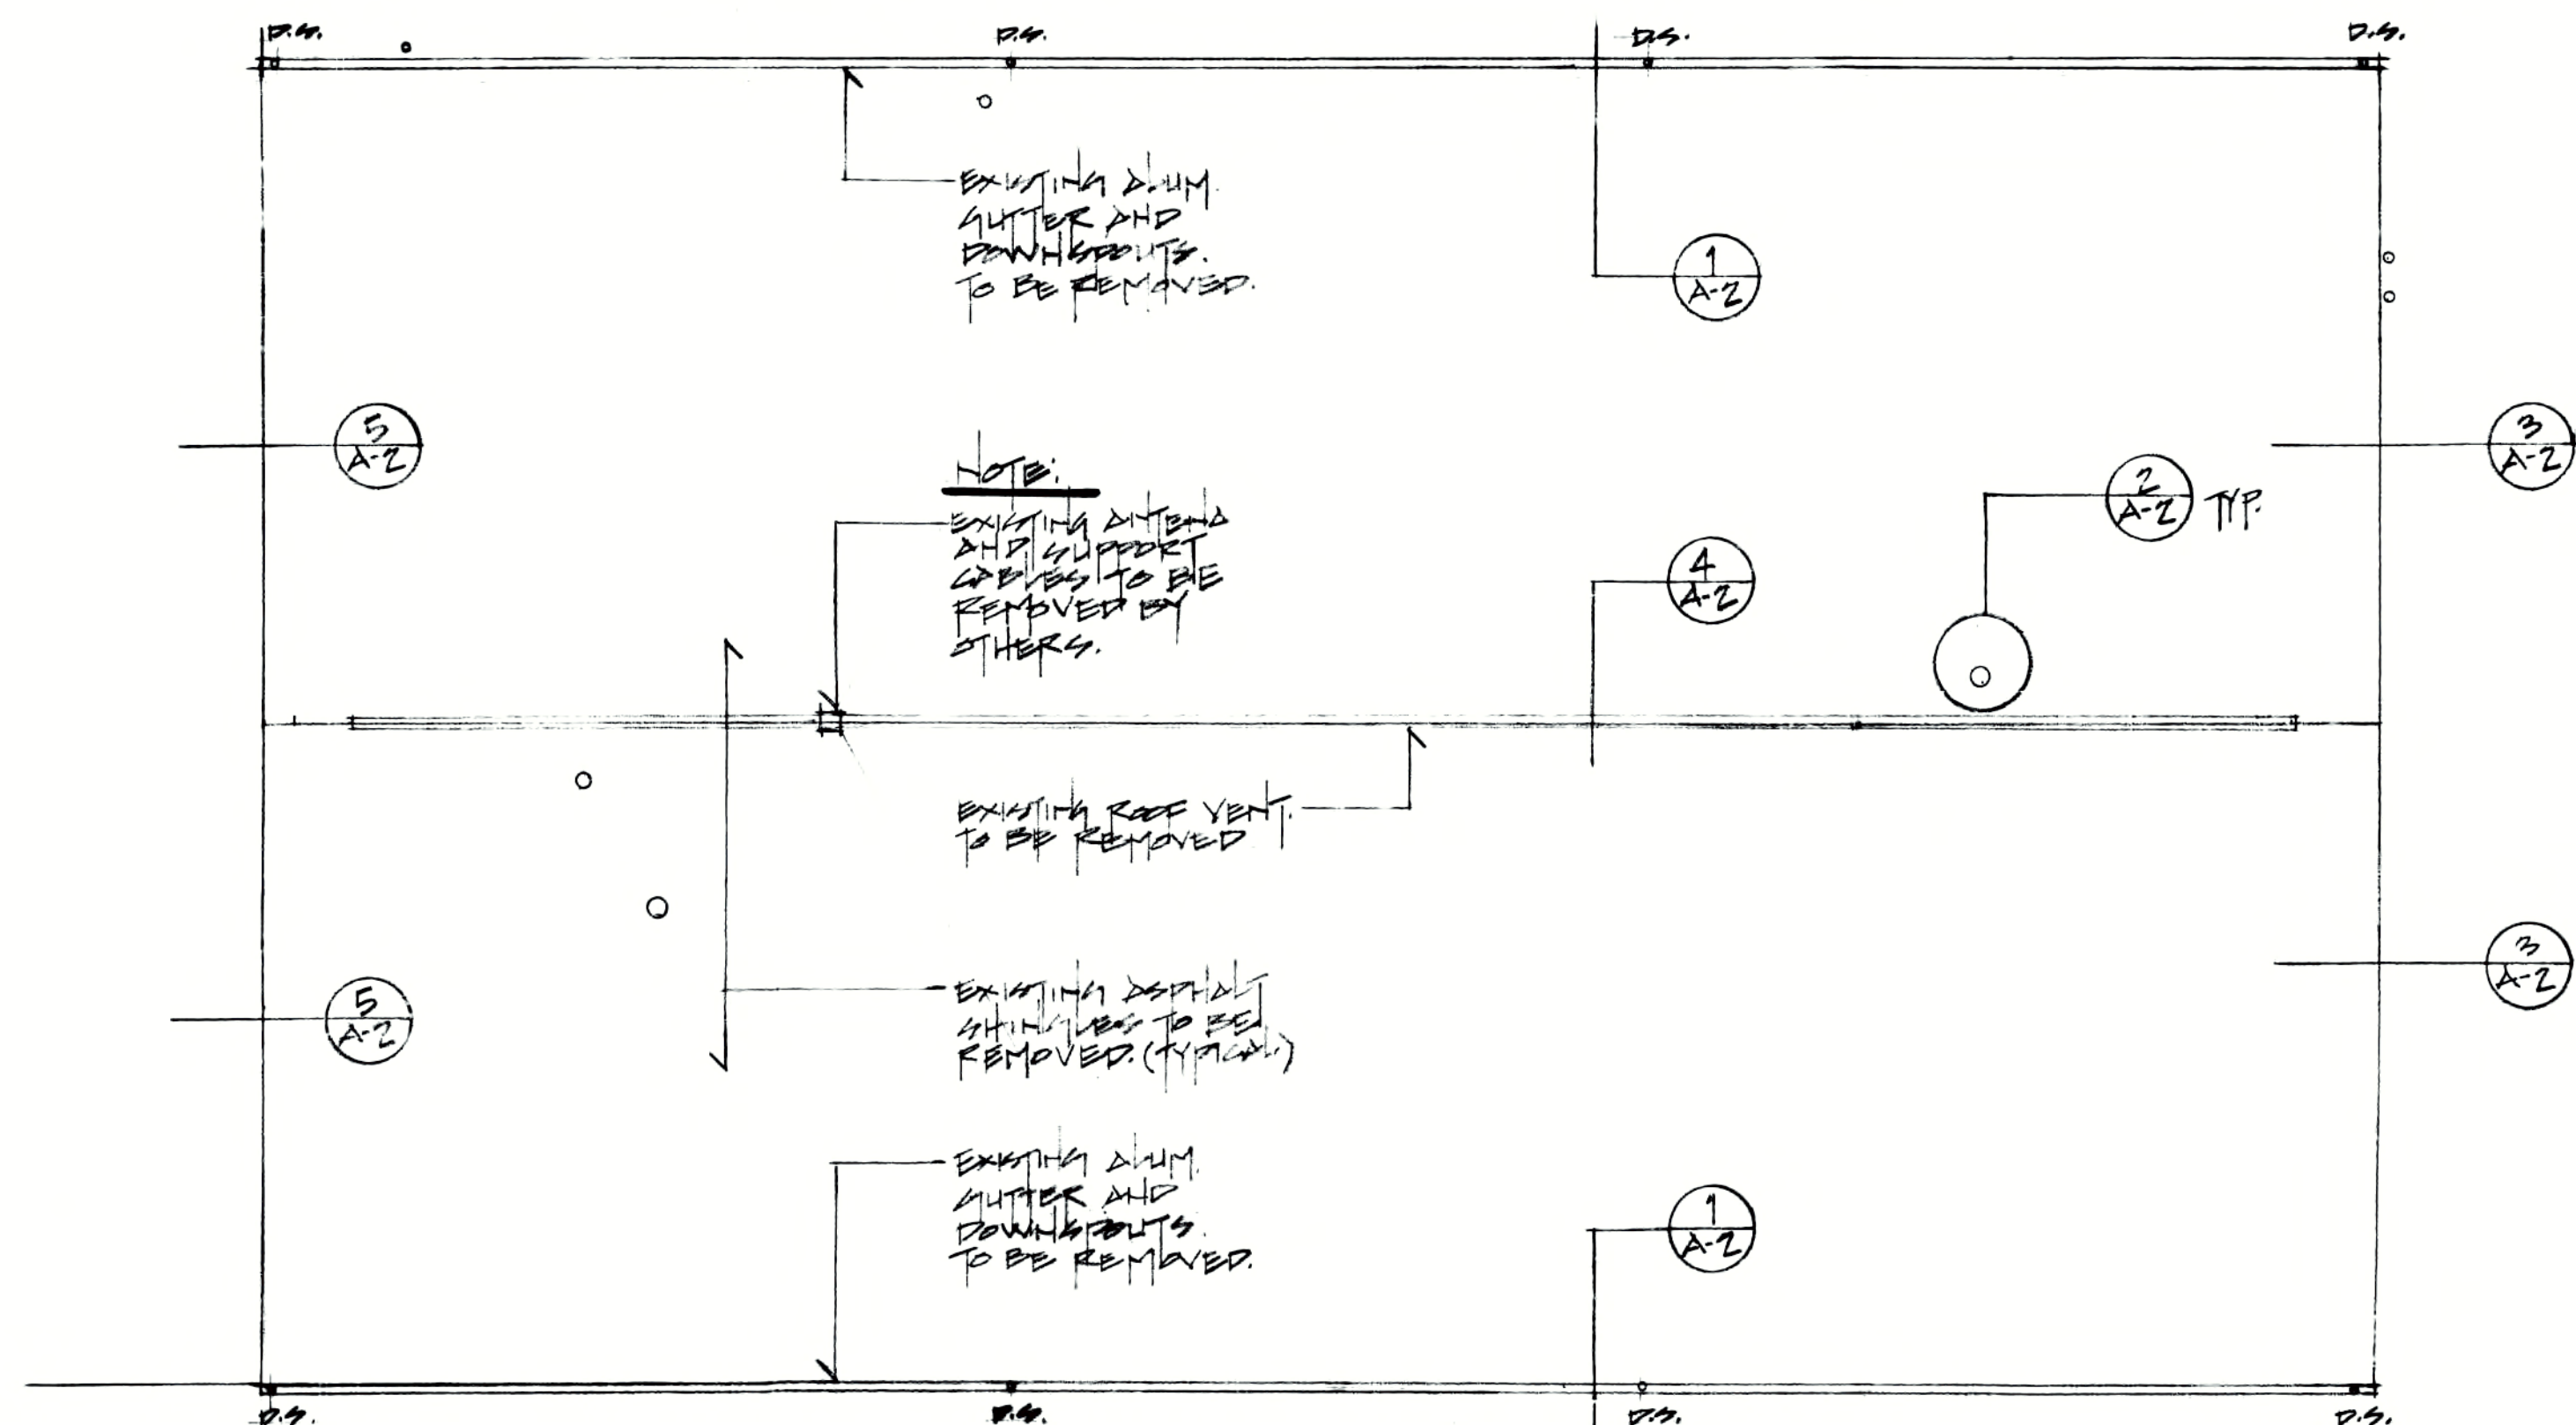

1 ROOF PLAN (EXISTING) SCALE: 1/8"=1'-0"

AAK-AIA
 ANGELO A. KYRIAKIDES PC
 ARCHITECT

78 BANK STREET
 HARWICH PORT, MASSACHUSETTS 02646
 PHONE: 617-413-4928
 CELL: 617-921-5002
 e-mail: akarchitectinc@yahoo.com

revision:	date	revision:	date

job no:	contract:
drawn: DCO	checked:
scale: AS NOTED	date: JUNE 02, 2023

sheet title:
 ROOF PLAN (EXISTING)
 EAST ELEVATION (EXISTING)
 NORTH ELEVATION (EXISTING)

Professional seal and signature of Angelo A. Kyriakides, No. 4495, State of Massachusetts. The signature is written in blue ink.

A-1

