



Duplex
2 & 3 Bedroom
AFFORDABLE



4 REAR ELEVATION
SCALE: 1/8" = 1'-0"

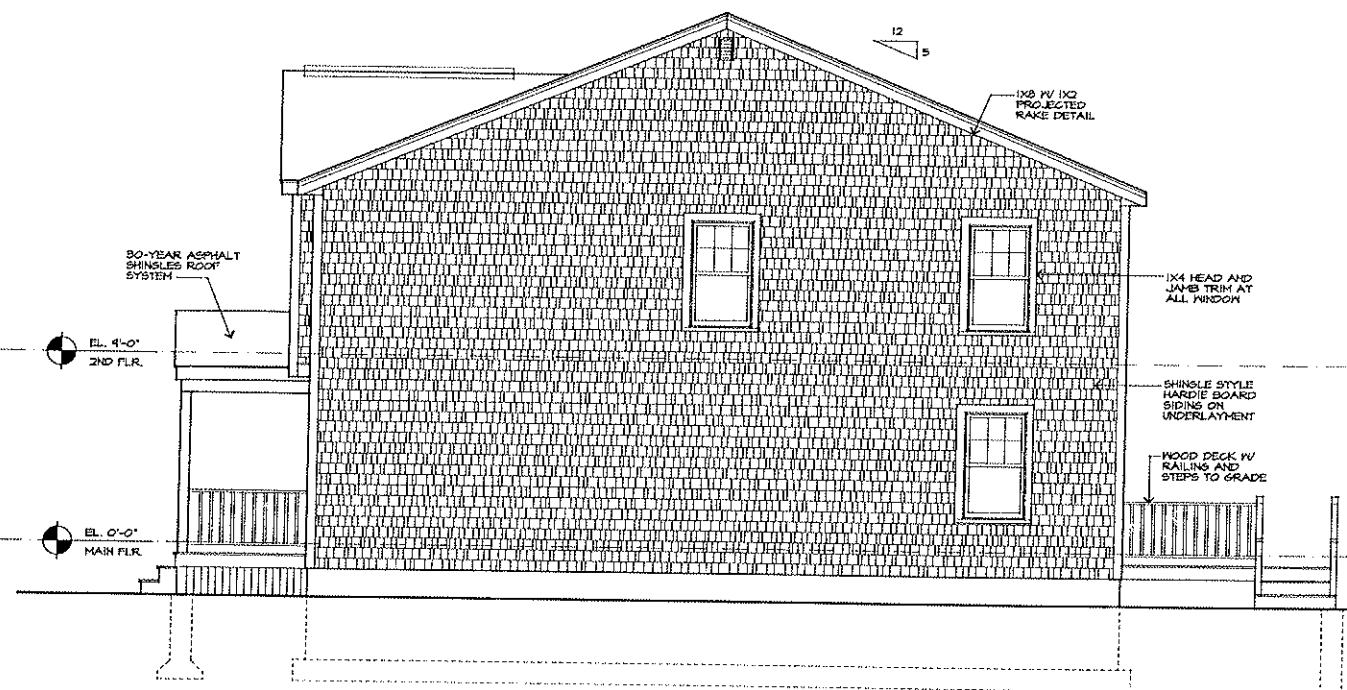


3 RIGHT ELEVATION
SCALE: 1/8" = 1'-0"

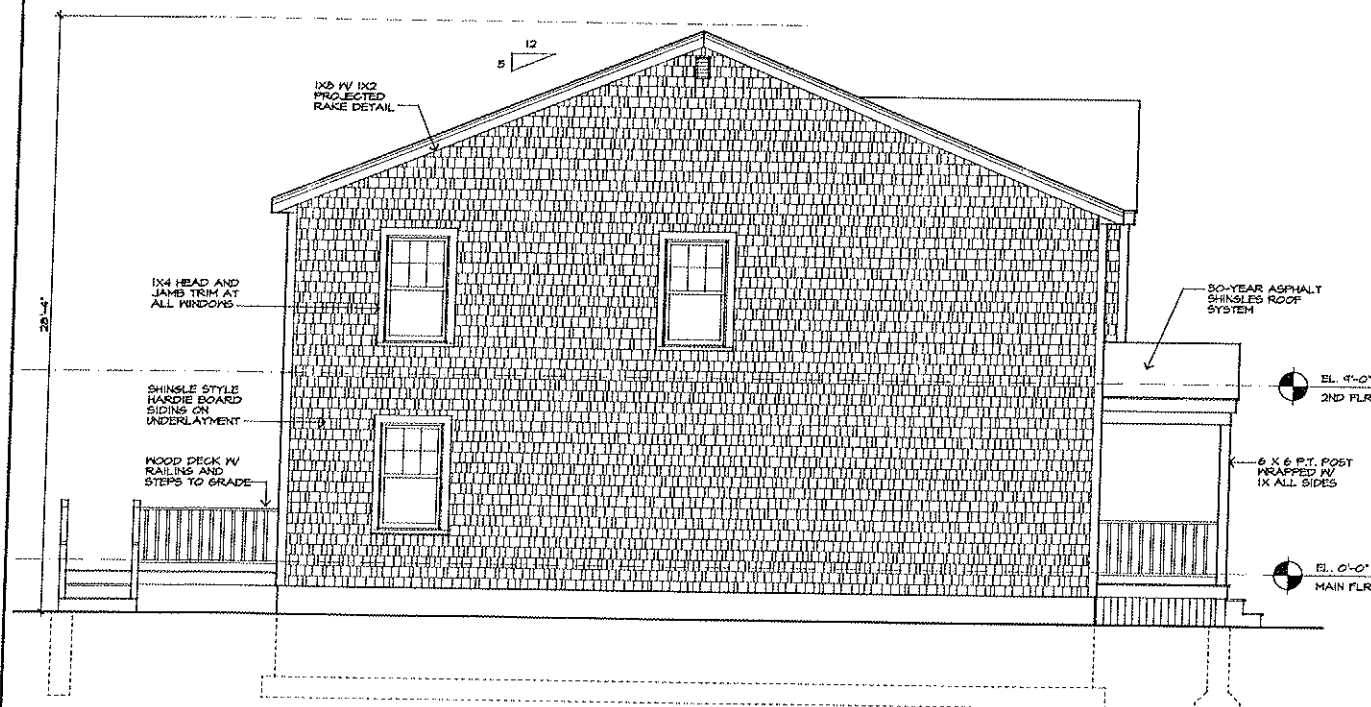

2 LEFT ELEVATION
SCALE: 1/4" = 1'-0"



1 FRONT ELEVATION
SCALE: 1/4" = 1'-0"

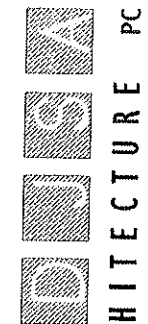

DENNIS J. SWART
ARCHITECTURE PC

175 Paramount Drive - Suite 202
Raynham, MA 02767
www.djsa.com
508.897.8200

R & J LLC


Plymouth Street Halifax, MA

DUPLEX - ELEVATIONS

Scale: As Noted


Date: August 20, 2018
rev'd 4/29/19 3 br
Drawn By:
Checked:
Project #:

A-107

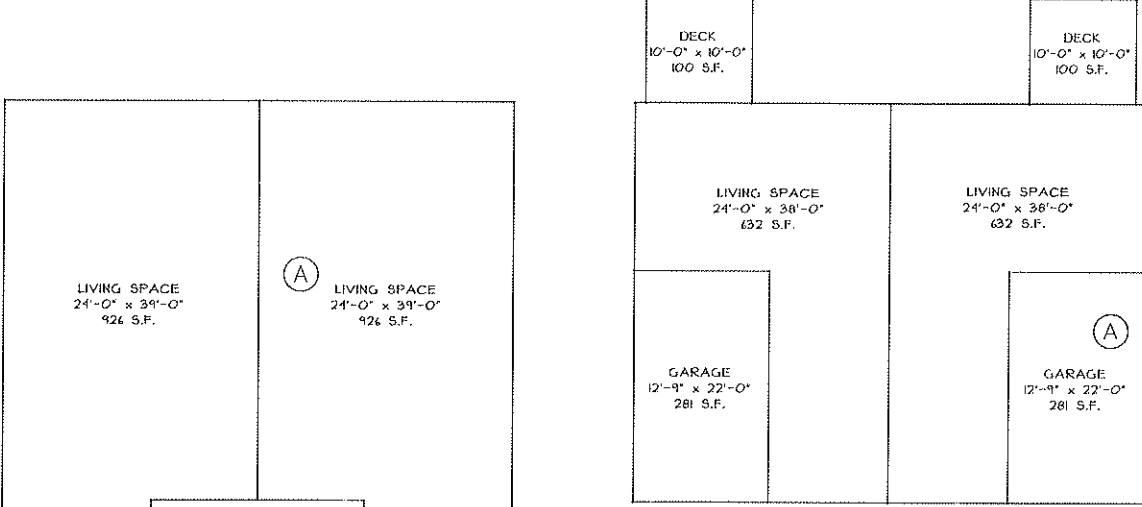


SECOND FLOOR LIVING AREA


1ST FLOOR LIVING AREA

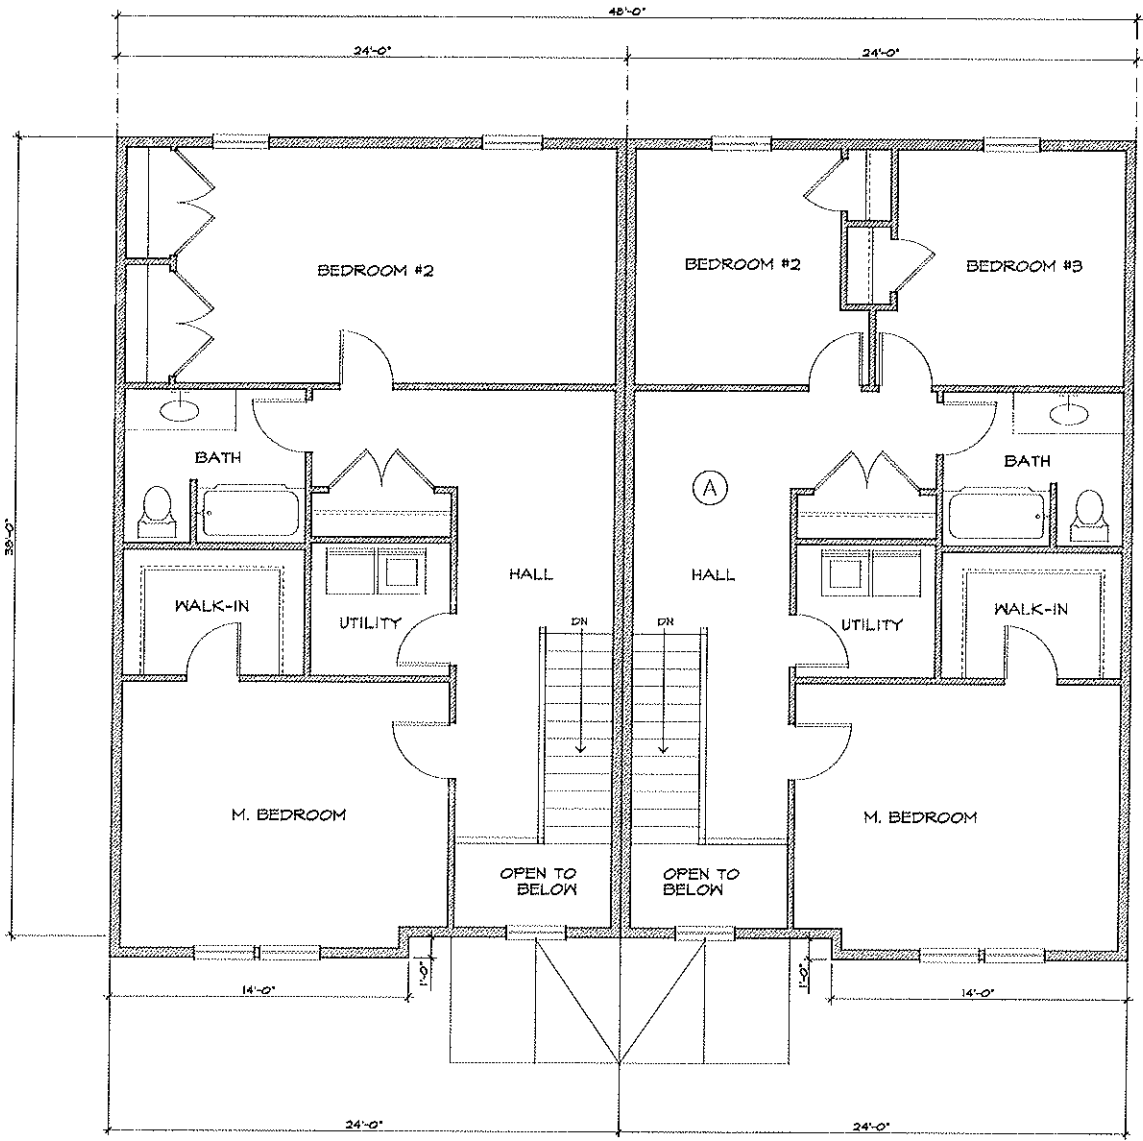

② 2ND FLOOR PLAN
SCALE: 1/4" = 1'-0"

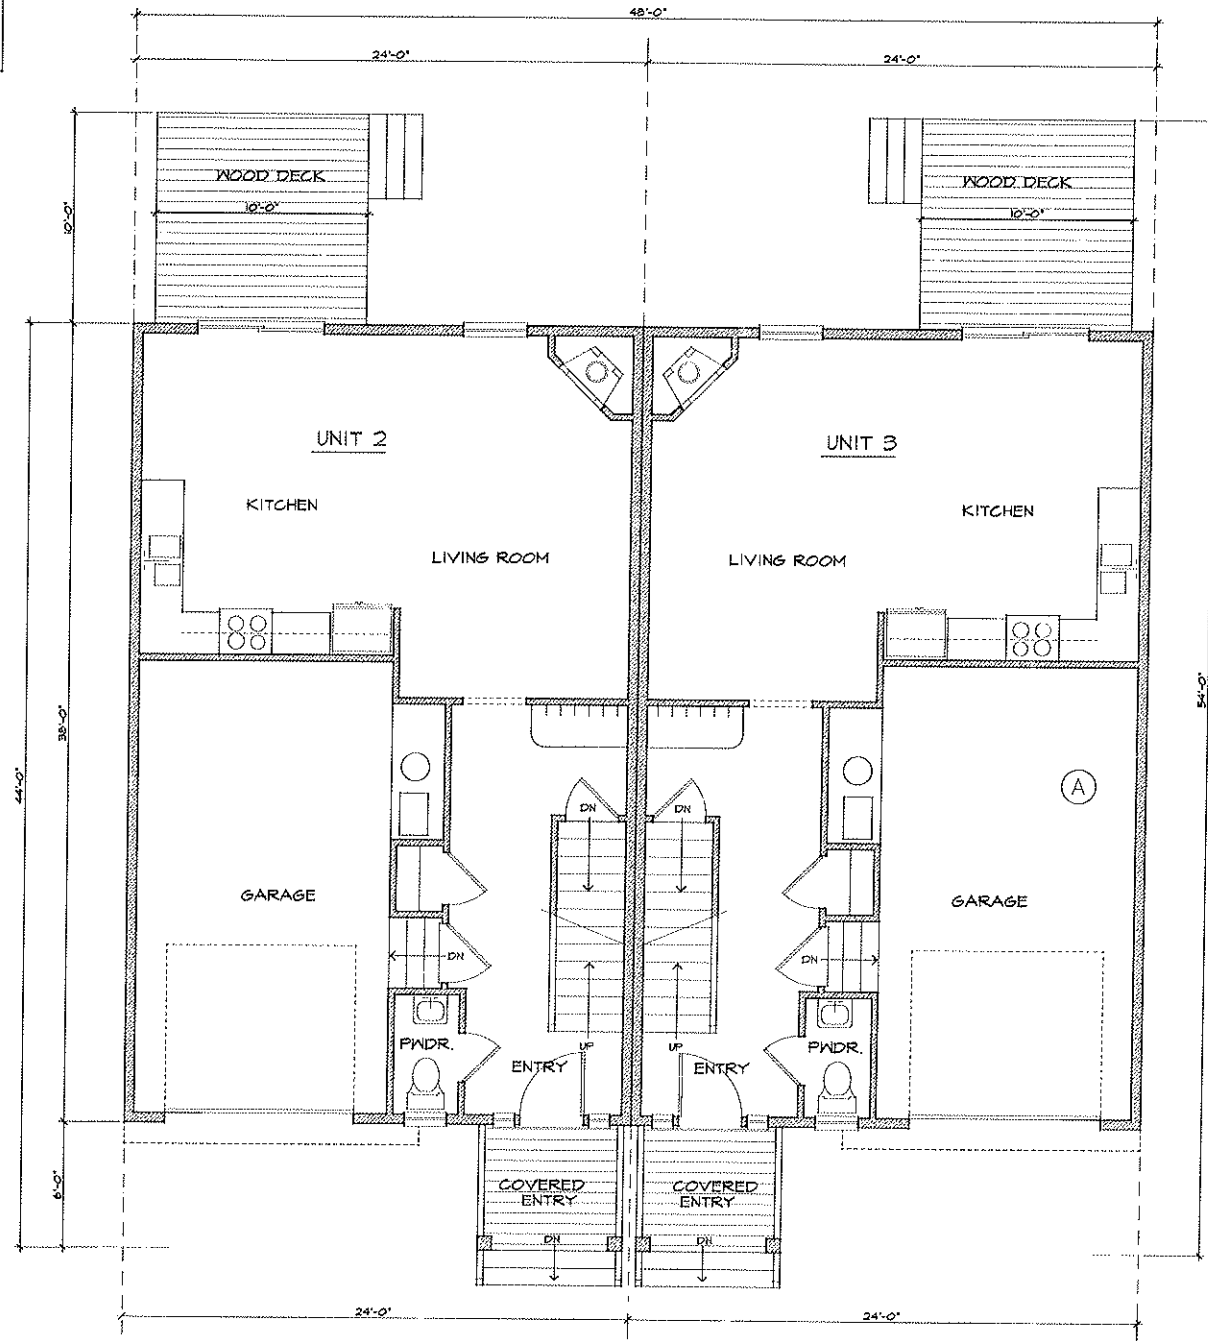

① 1ST FLOOR PLAN
SCALE: 1/4" = 1'-0"

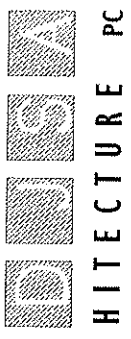

DENNIS J. SWART
ARCHITECTURE PC

175 Paramount Drive - Suite 202
Rayham, MA 02767
www.djsai.com
508.897.8200

R & J LLC

Plymouth Street Halifax, MA

AFFORDABLE UNIT PLANS

Scale: As Noted

Date: August 20, 2018
rev'd 4/29/19 3 br
Drawn By:
Checked:
Project #:

A-108