


Quadplex
2 & 3 Bedroom
Market Rate

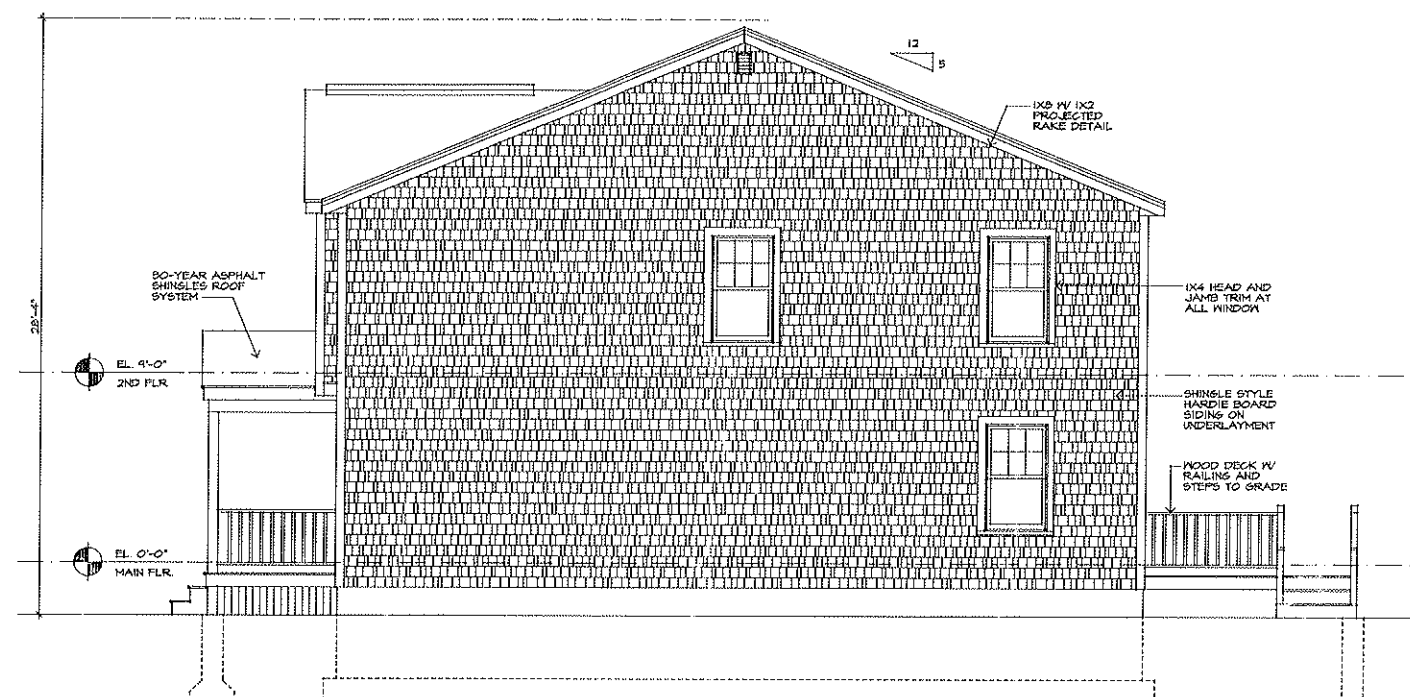

② RIGHT ELEVATION
SCALE: 1/8" = 1'-0"




① FRONT ELEVATION
SCALE: 1/4" = 1'-0"

DENNIS J. SWART ARCHITECTURE PC
175 Paramount Drive - Suite 202
Raynham, MA 02767
www.djsa.com
508.697.8200


NOT
FOR
CONSTRUCTION

R & J LLC
Plymouth Street
Haver, MA
BUILDING ELEVATIONS
Scale: As Noted
Date: August 20, 2018
rev'd 1/29/19 3 br
Drawn By:
Checked:
Project #:

A-103

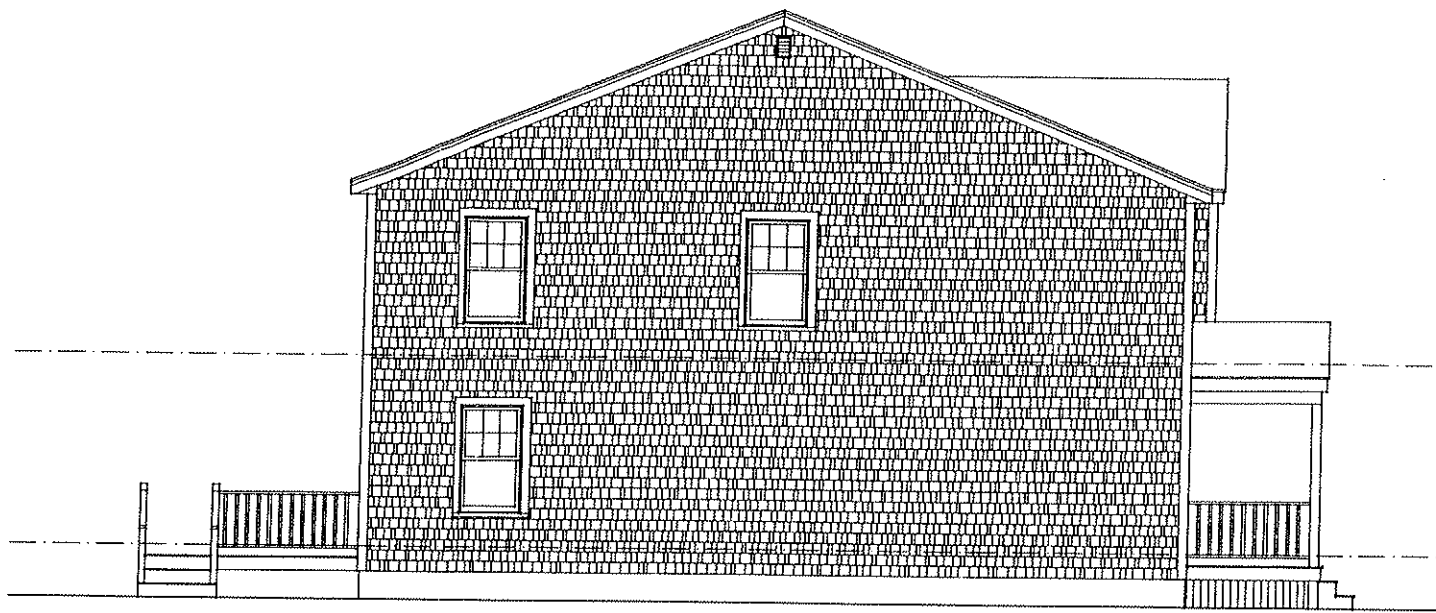

5 LEFT ELEVATION
SCALE: 1/4" = 1'-0"

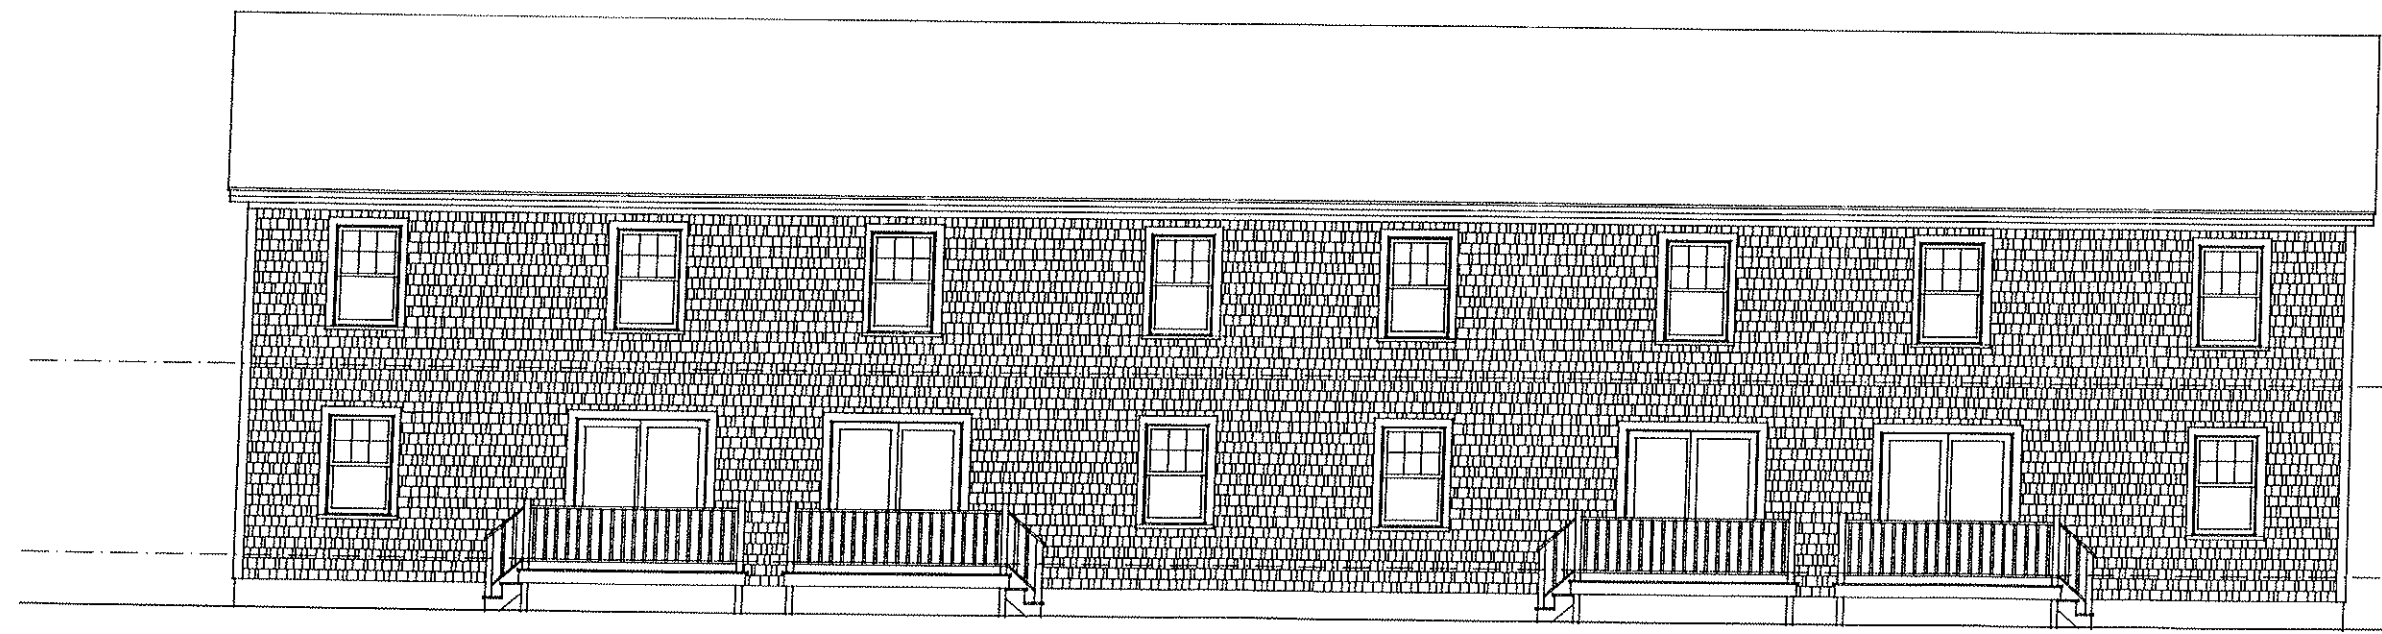

6 REAR ELEVATION
SCALE: 1/8" = 1'-0"

DENNIS J. SWART
D J S A
ARCHITECTURE PC
175 Paramount Drive - Suite 202
Raynham, MA 02767
www.djsa.com
508.697.8200



R & J LLC

Plymouth Street Hellen, MA

BUILDING ELEVATIONS
Scale: As Noted

Date: August 20, 2018
rev'd 4/29/19 3 br
Drawn By:
Checked:
Project #:

A-104

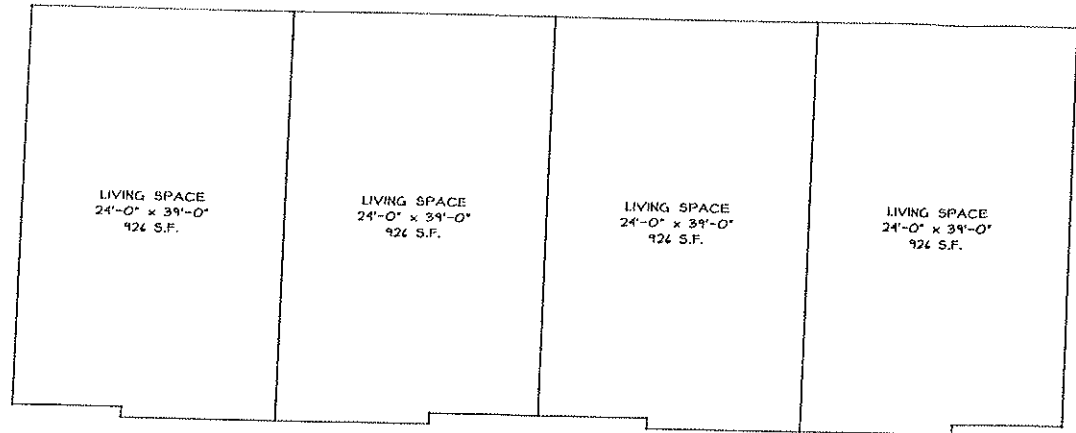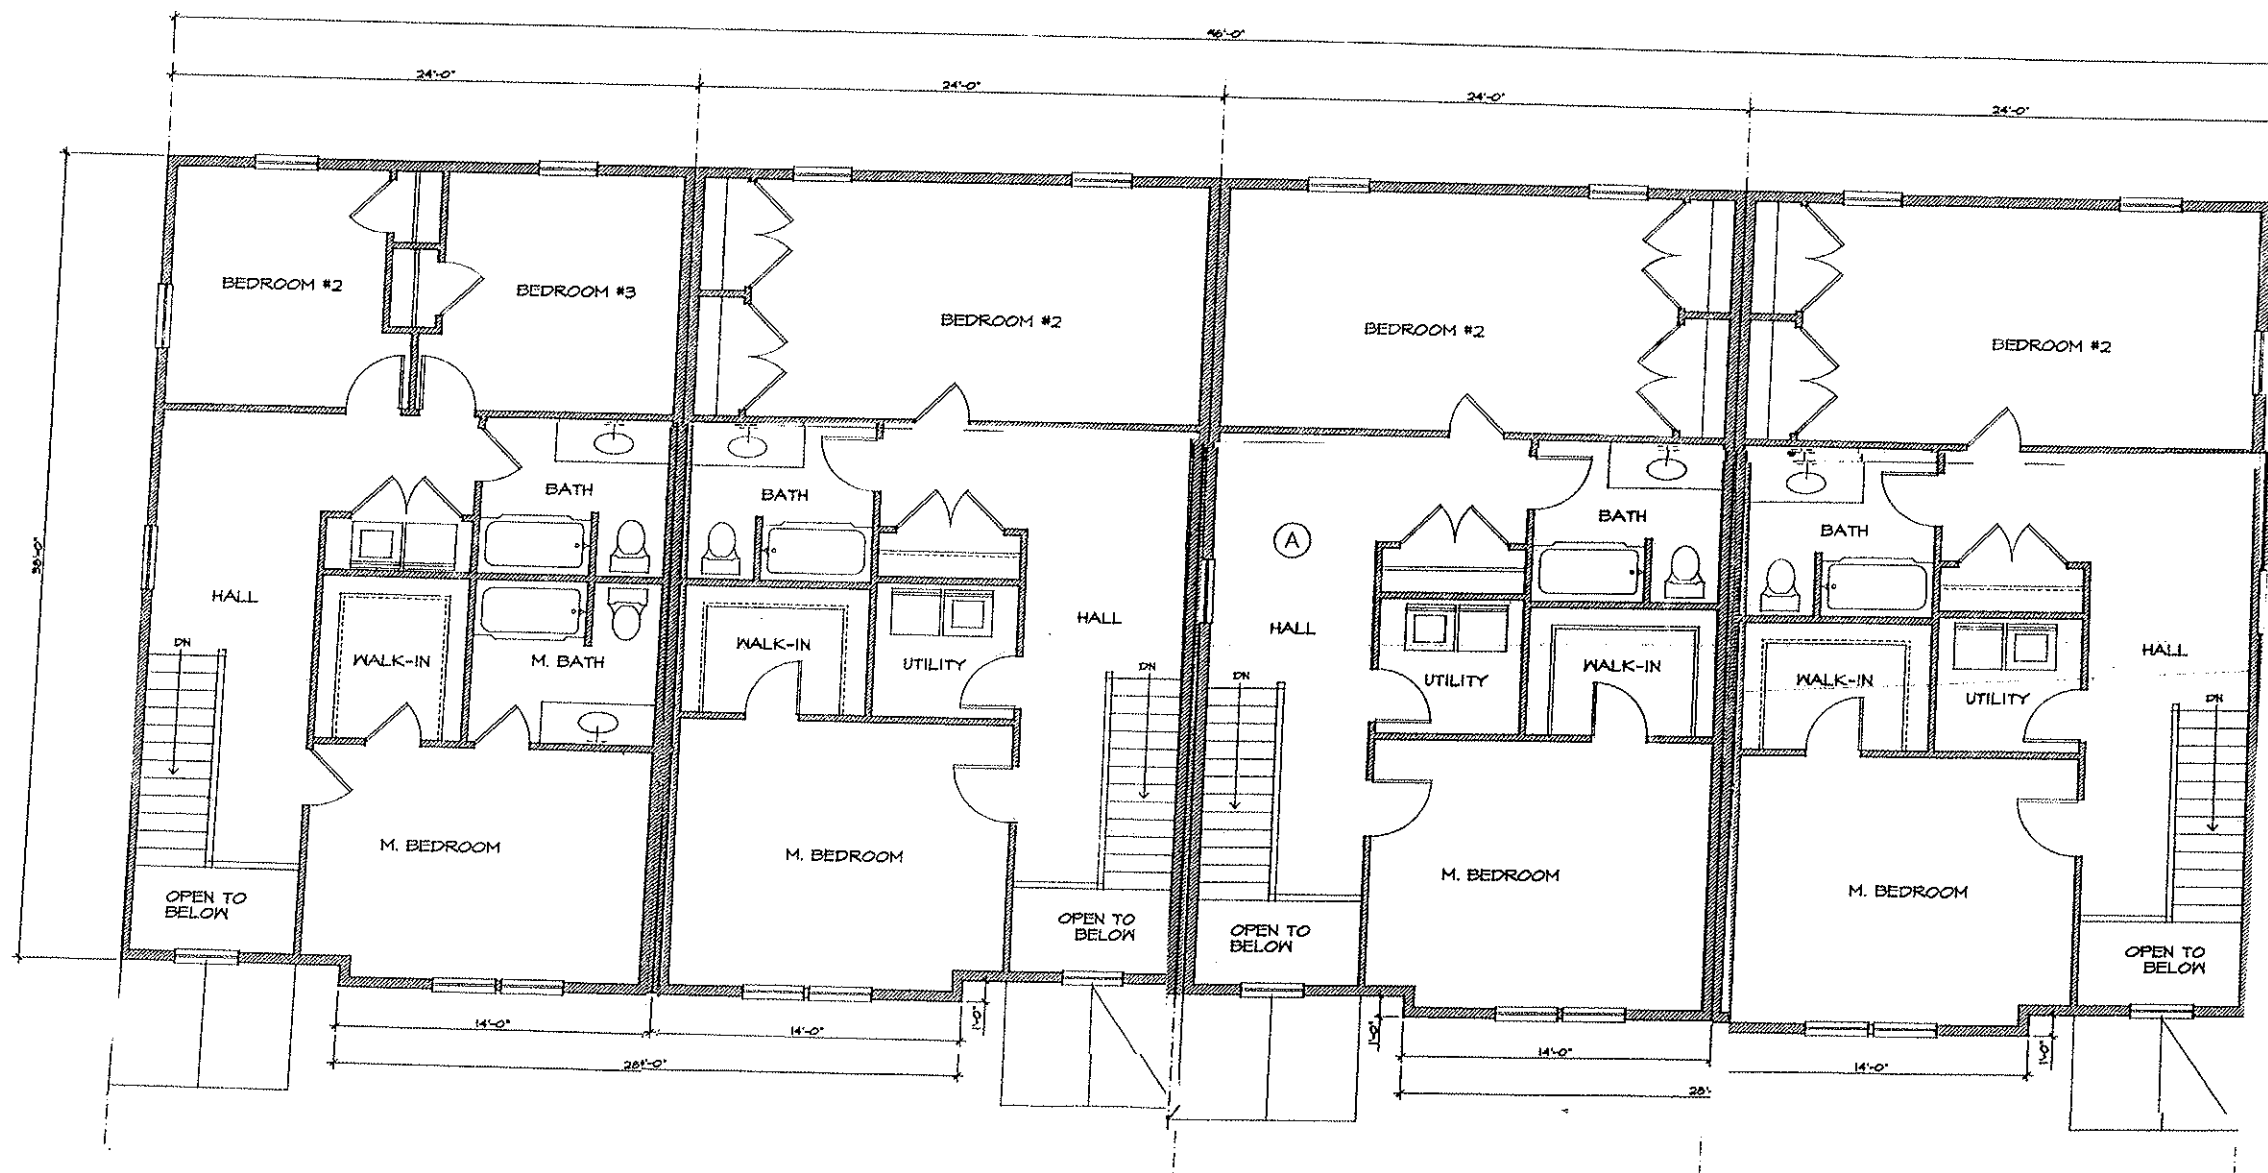

② 2ND FLOOR PLAN
SCALE: 1/4" = 1'-0"

DENNIS J. SWART ARCHITECTURE PC
 175 Paramount Drive - Suite 202
 Raynham, MA 02767
 www.djsa.com
 508.697.8200

R & J LLC
 Plymouth Street
 Halifax, MA
2ND FLOOR -
 Scale: As Noted

Date: August 20, 2018
 rev'd 4/29/19 3 br
 Drawn By:
 Checked:
 Project #:

A-110