


IN PROGRESS
6/19/20

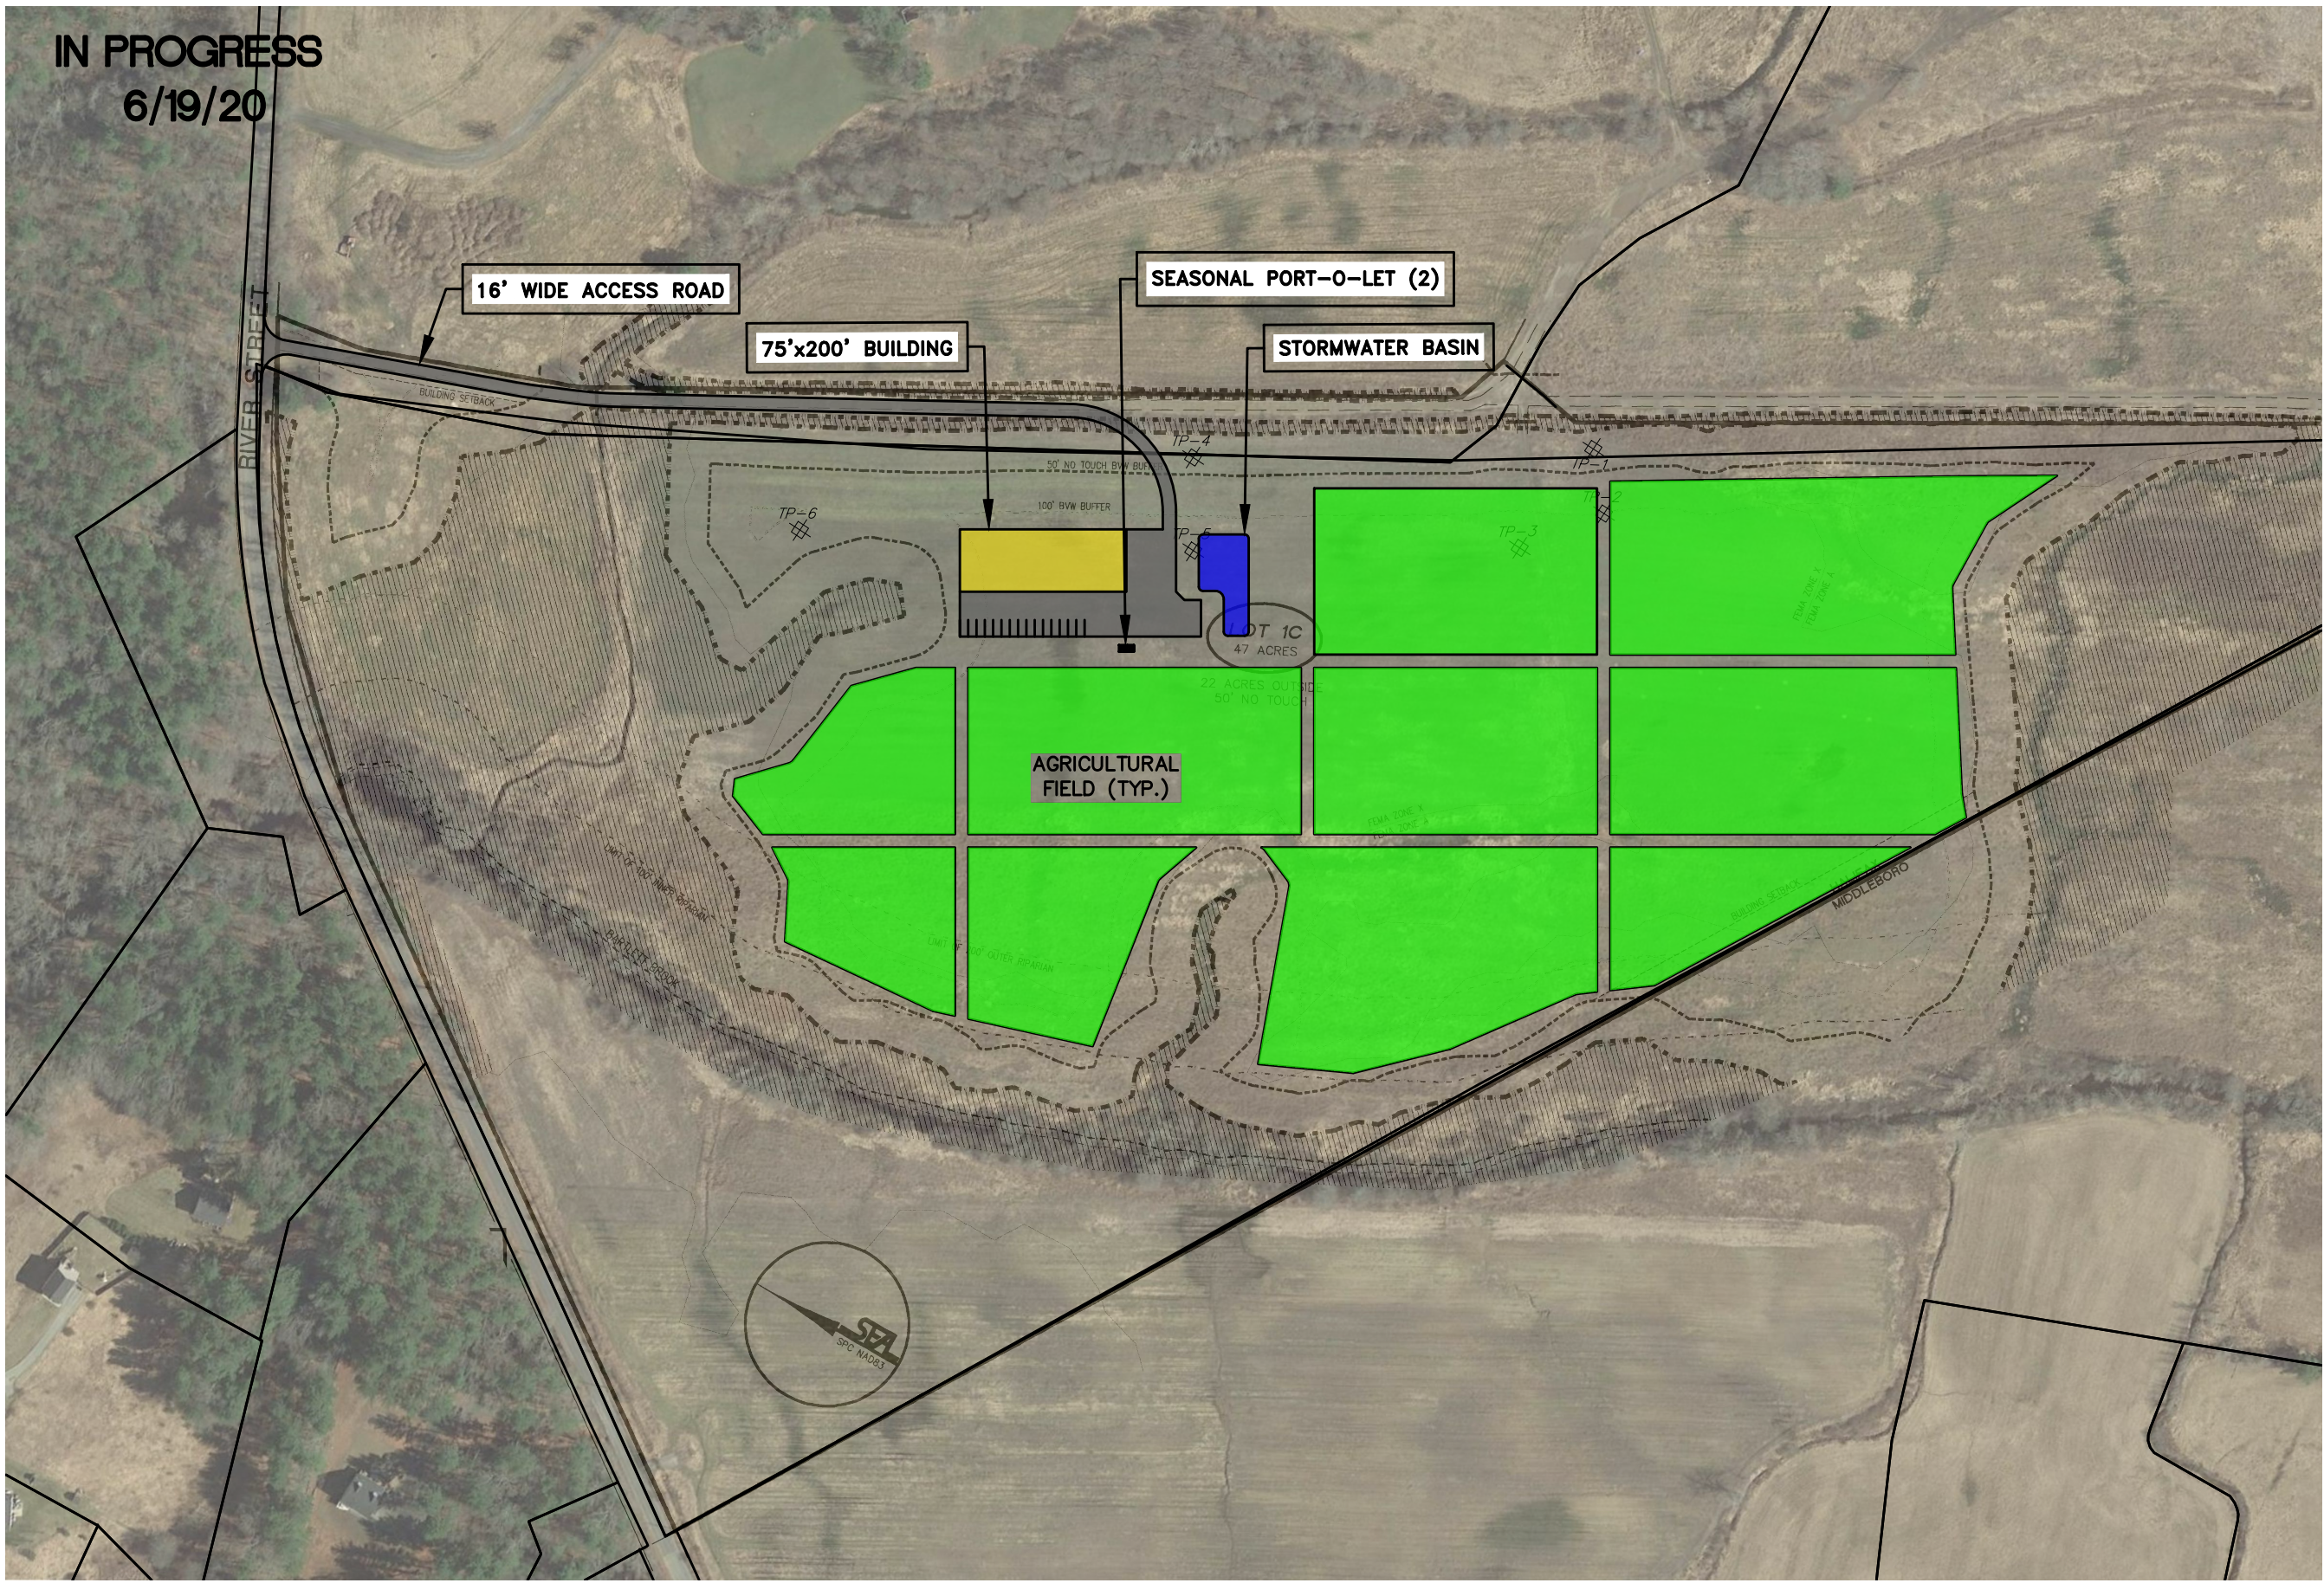

Conceptual Layout #4

Scale: 1" = 200'
Date: 6/19/2020
B+T Drawing No. 316900D001A
B+T Project No. 3169.00

Marijuana Farm
Halifax, Massachusetts
Bud's Goods and Provisions
54 West Boylston Street
Worcester, Massachusetts

