
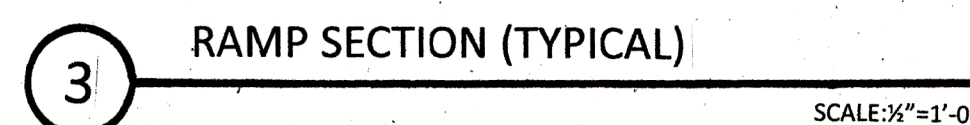
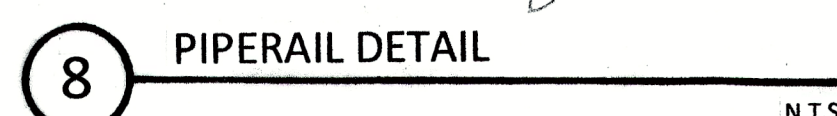
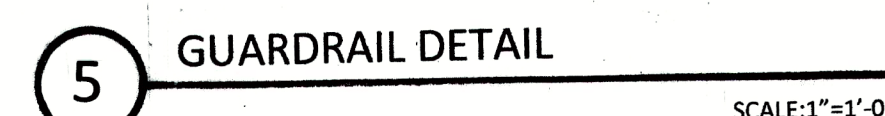
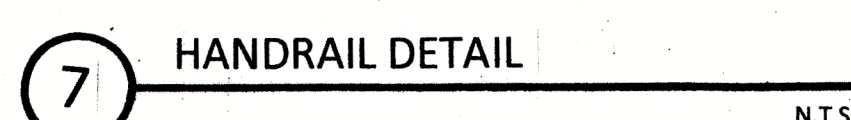


**HANDICAP
ADA ACCESS RAMP
AT THE
TOWN HALL
499 Plymouth Street
Halifax, Massachusetts 02338**

1. THE G.C. SHALL BE SOLELY RESPONSIBLE TO CORRECT AND/OR REPAIR ALL DAMAGES INCURRED TO THIS PROPERTY DURING THE PERFORMANCE OF HIS/HER WORK.
2. CARE SHALL BE TAKEN IN THE REMOVAL OF ALL MATERIALS, BUILDING COMPONENTS AND SYSTEMS THE G.C. SHALL BE SOLELY RESPONSIBLE FOR THE SAFE STORAGE AND RE-USE OF SUCH AS IS NOTED IN THESE DOCUMENTS. DAMAGE TO SUCH ITEMS OR ADJACENT AREAS IS THE RESPONSIBILITY OF THE G.C. TO REPLACE OR REPAIR DAMAGES TO MATCH EXISTING.
3. THE G.C. SHALL PATCH, REPAIR AND MATCH EXISTING MATERIALS AND FINISHES TO AREAS LEFT W/ VOIDS OR DAMAGE DUE TO THE DEMOLITION OR REMOVAL OF MATERIALS, BUILDING COMPONENTS AND SYSTEMS AS IS NOTED IN THESE DOCUMENTS.
4. THE G.C. SHALL PERMANENTLY DISCONNECT OR TEMPORARILY ADJUST ANY SERVICES (PLUMBING, ELECTRICAL, ETC.) TO ACCOMMODATE THE RELOCATION OF OR NEW LOCATION OF FICTIONS AND/OR DEVICES. ALL EXISTING HEATING, ELECTRICAL, PLUMBING AND FIRE SUPPRESSION SYSTEMS ARE SCHEDULED TO REMAIN.
5. THE G.C. SHALL FIELD VERIFY ALL GIVEN DIMENSIONS AND CONDITIONS AND SHALL NOTIFY THE ARCHITECT OF ANY DISCREPANCIES.
6. THE G.C. SHALL BE RESPONSIBLE FOR ALL CUTTING AND PATCHING AS REQUIRED.
7. THE G.C. IS RESPONSIBLE FOR PAINTING THE ENTIRE WALL (NEW/EXISTING) TO THE NEAREST INSIDE CORNER DISTURBED BY NEW, DEMOLITION OR RELOCATION WORK TO MATCH EXISTING.

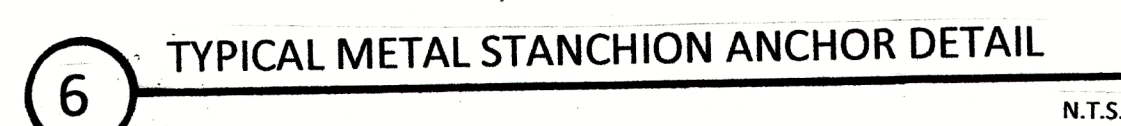

AAK-AIA
ANGELO A. KYRIAKIDES P
ARCHITECT
P.O. BOX 1068
BROCKTON, MASSACHUSETTS 02303-1068
PHONE: (617) 413-4928
EMAIL: aak@tigerpc@yahoo.com

revision:	date	revision:	d
 DECEMBER 03, 2020			
 APRIL 07, 2021			
job no:		contract :	
drawn: DCO		checked :	
scale: AS NOTED		date: OCTOBER 29, 2020	

sheet title:
DETAILS
GENERAL NOTES



A-2