


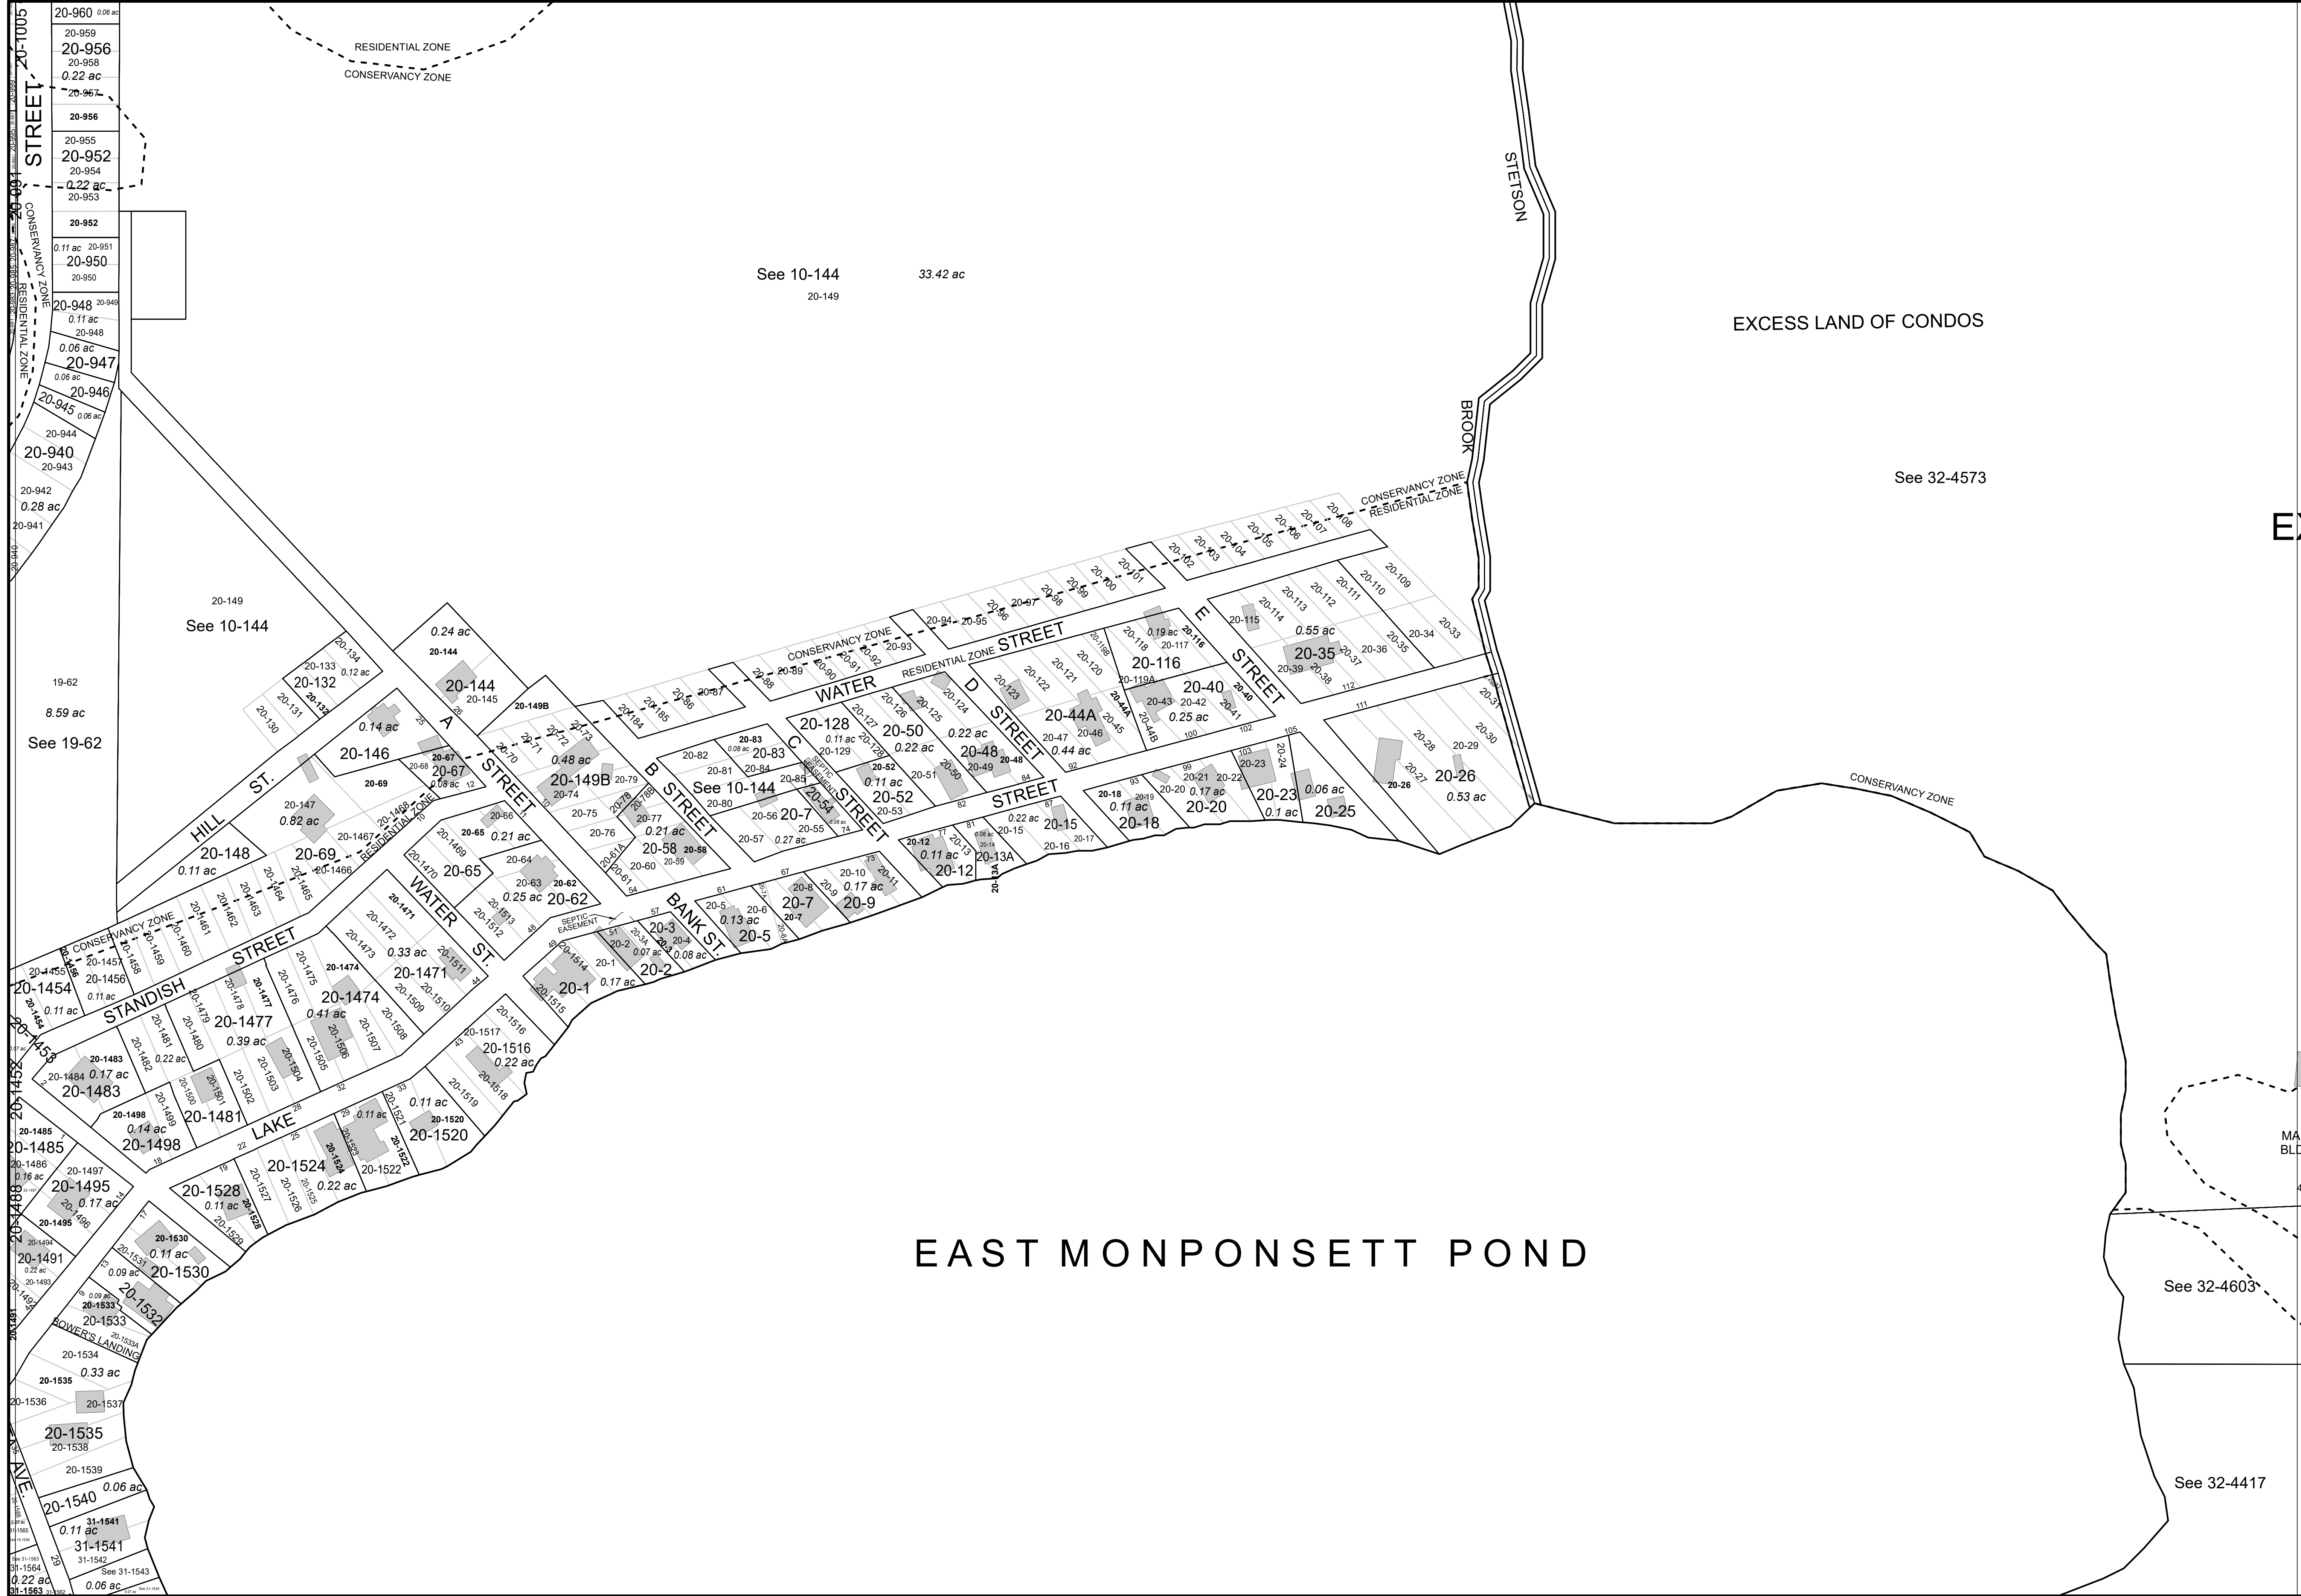

THIS MAP IS FOR ASSESSMENT PURPOSES. IT IS NOT VALID FOR LEGAL DESCRIPTION OR CONVEYANCE.

THE HORIZONTAL DATUM IS THE MASSACHUSETTS STATE PLANE COORDINATE SYSTEM, NAD 83.

PHOTOGRAPHY DATE: APRIL 11, 1987

COMPLETION DATE: JUNE 1, 1988

AREA SURVEYED AC

AREA CALCULATED AC

RECORD DIMENSION 100'

SCALED DIMENSION 100'S

MATCH LINE

WATER

LEGEND

EXEMPT PROPERTY (E)

SUBDIVISION LOT NO. (2)

RIGHT OF WAY/ACCESS

COMMON OWNERSHIP

SCALE: 1"=80'

FEET 80 40 0 80 160 240

METERS 20 10 0 20 40 60

REVISED TO: JANUARY 1, 2020

PROPERTY MAPS

HALIFAX

MASSACHUSETTS

INDEX DIAGRAM

GN

10 11

19 20 21

30 31 32

MAP NO.

20