


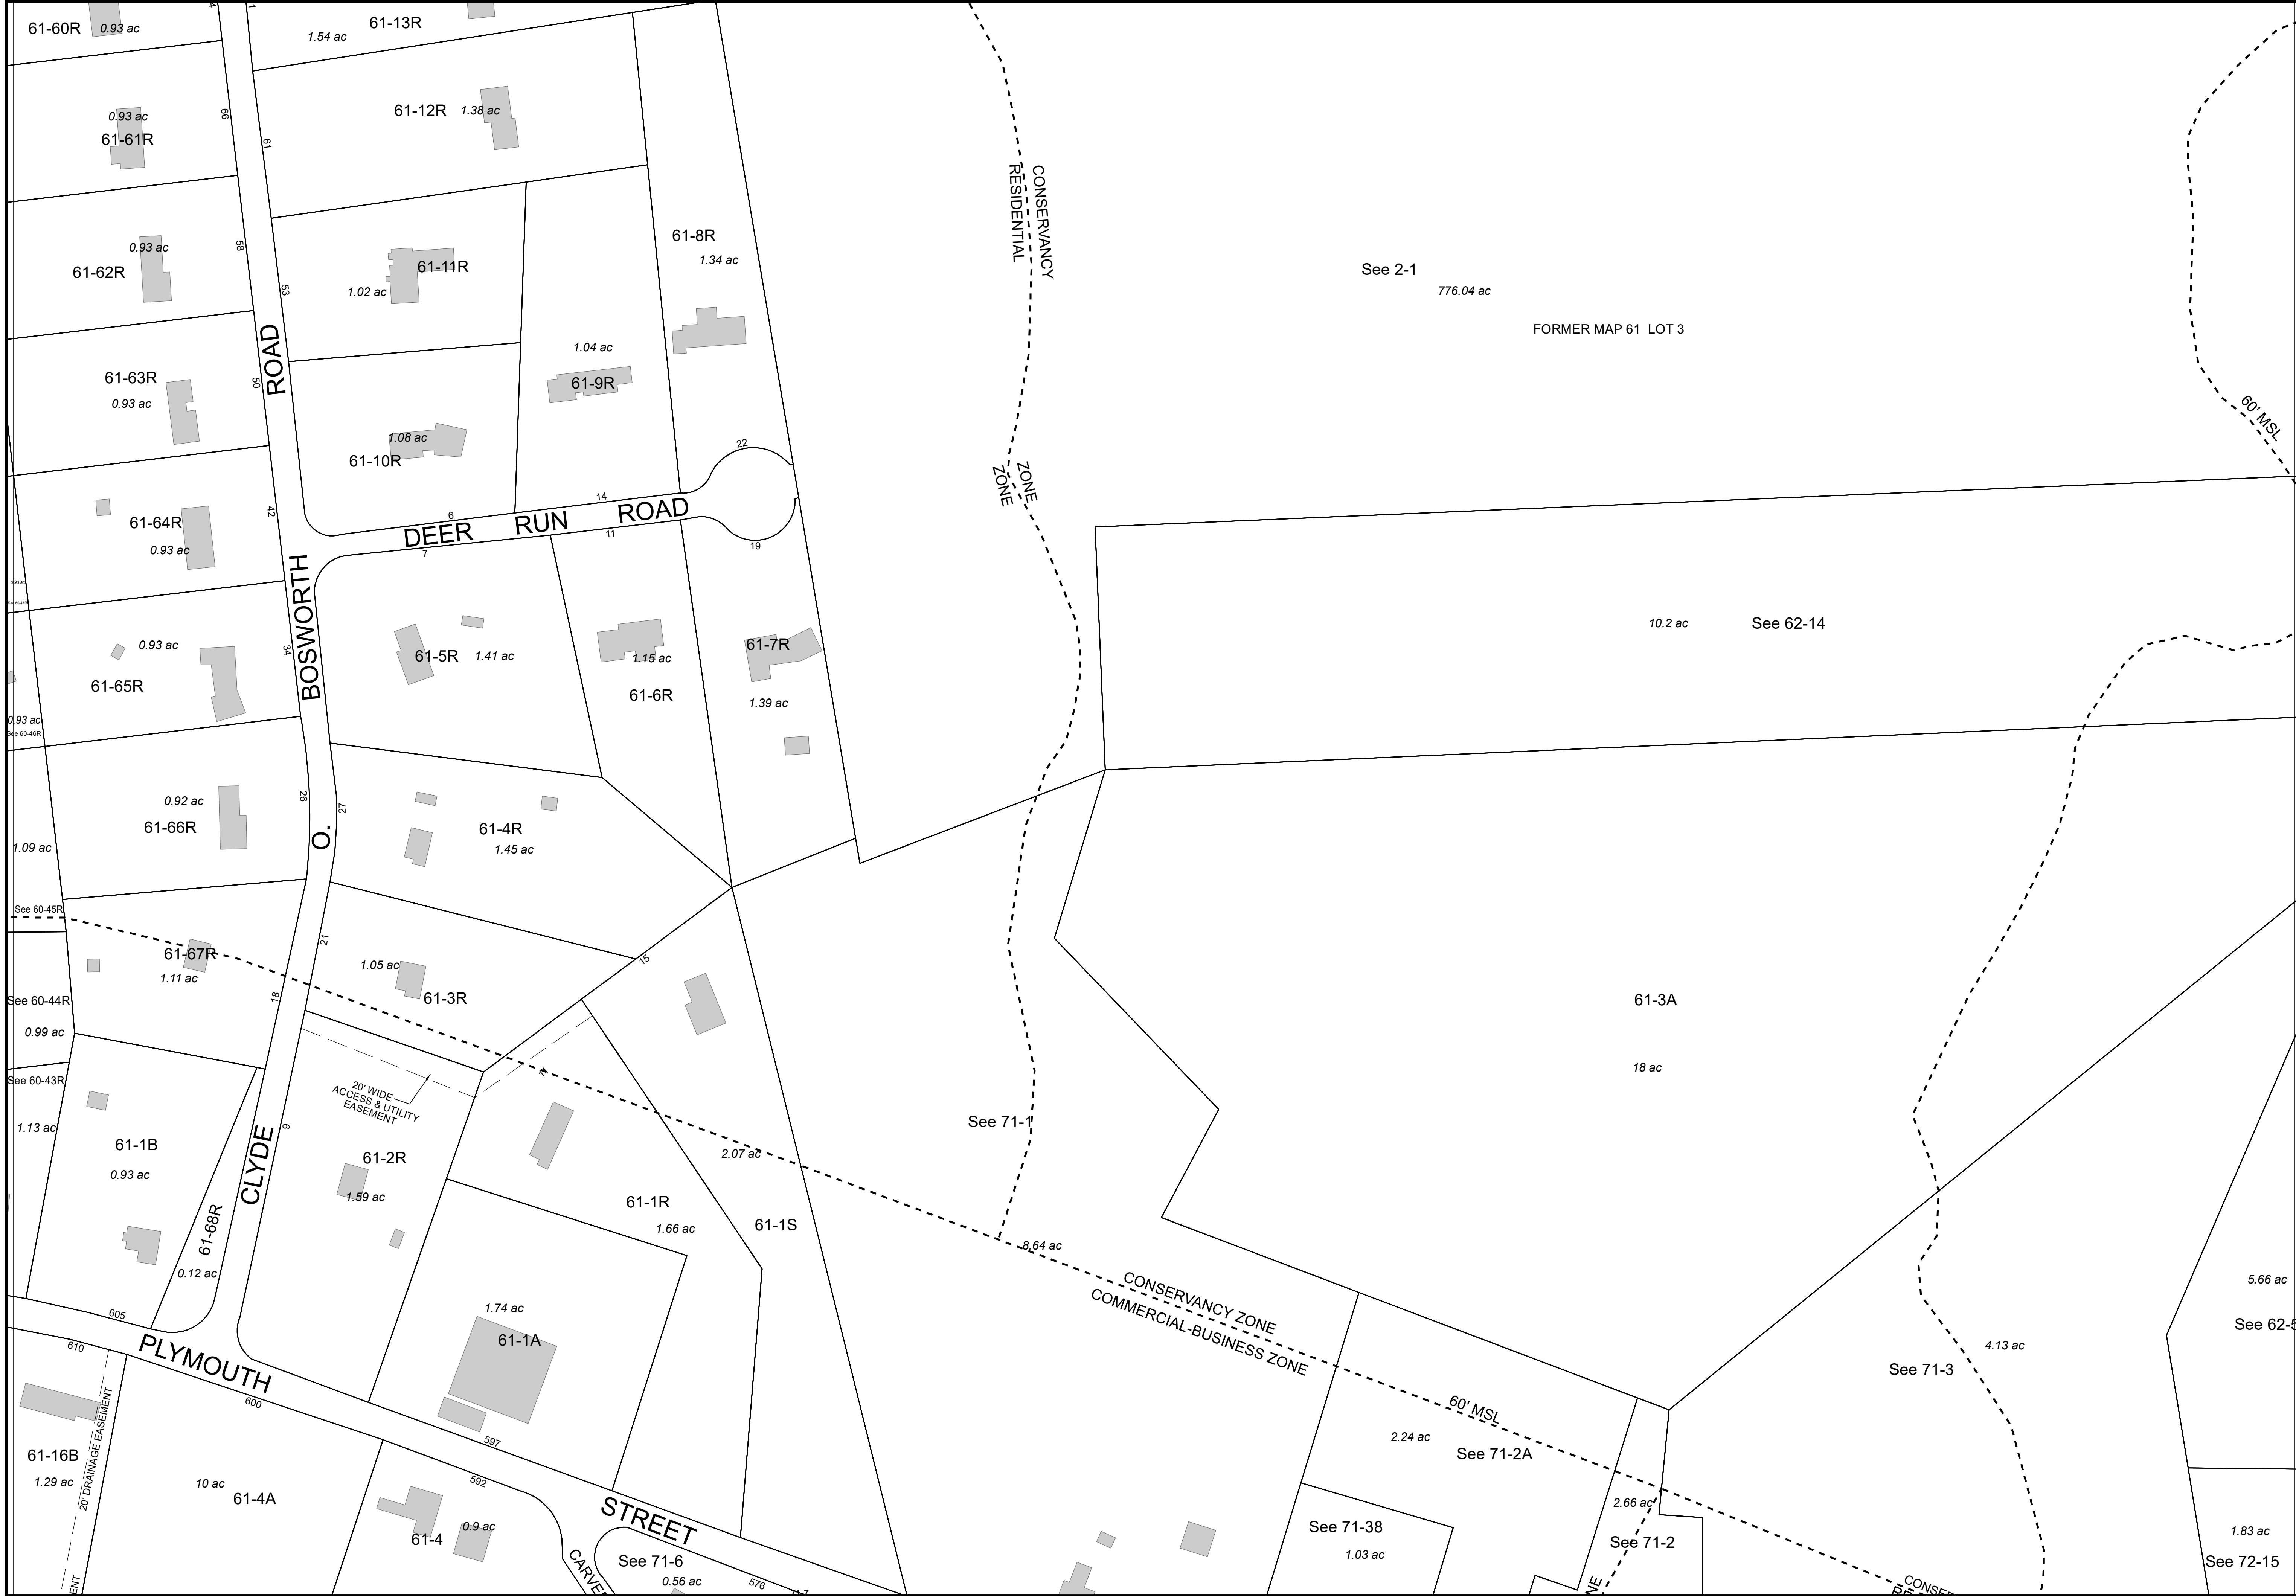

THIS MAP IS FOR ASSESSMENT PURPOSES. IT IS NOT VALID FOR LEGAL DESCRIPTION OR CONVEYANCE.

THE HORIZONTAL DATUM IS THE MASSACHUSETTS STATE PLANE COORDINATE SYSTEM, NAD 83.

PHOTOGRAPHY DATE: APRIL 11, 1987

COMPLETION DATE: JUNE 1, 1988

LEGEND

AREA SURVEYED - - - - - AC

AREA CALCULATED - - - - - AC

RECORD DIMENSION - - - - - 100'

SCALED DIMENSION - - - - - 100'S

MATCH LINE - - - - -

WATER - - - - -

EXEMPT PROPERTY - - - - - (E)

SUBDIVISION LOT NO. - - - - - (2)

RIGHT OF WAY/ACCESS - - - - - 50'

COMMON OWNERSHIP - - - - - OR

FEET 80 40 0 80 160 240

METERS 20 10 0 20 40 60

SCALE: 1"=80'

REVISED TO: JANUARY 1, 2020

PROPERTY MAPS

HALIFAX

MASSACHUSETTS

INDEX DIAGRAM

49	50	51
60	61	62
70	71	72

GN

↑

MAP NO.

61