

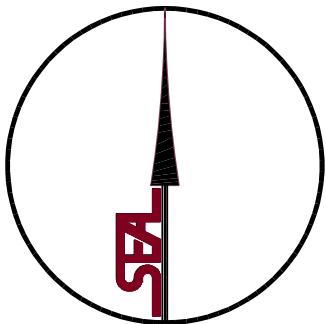


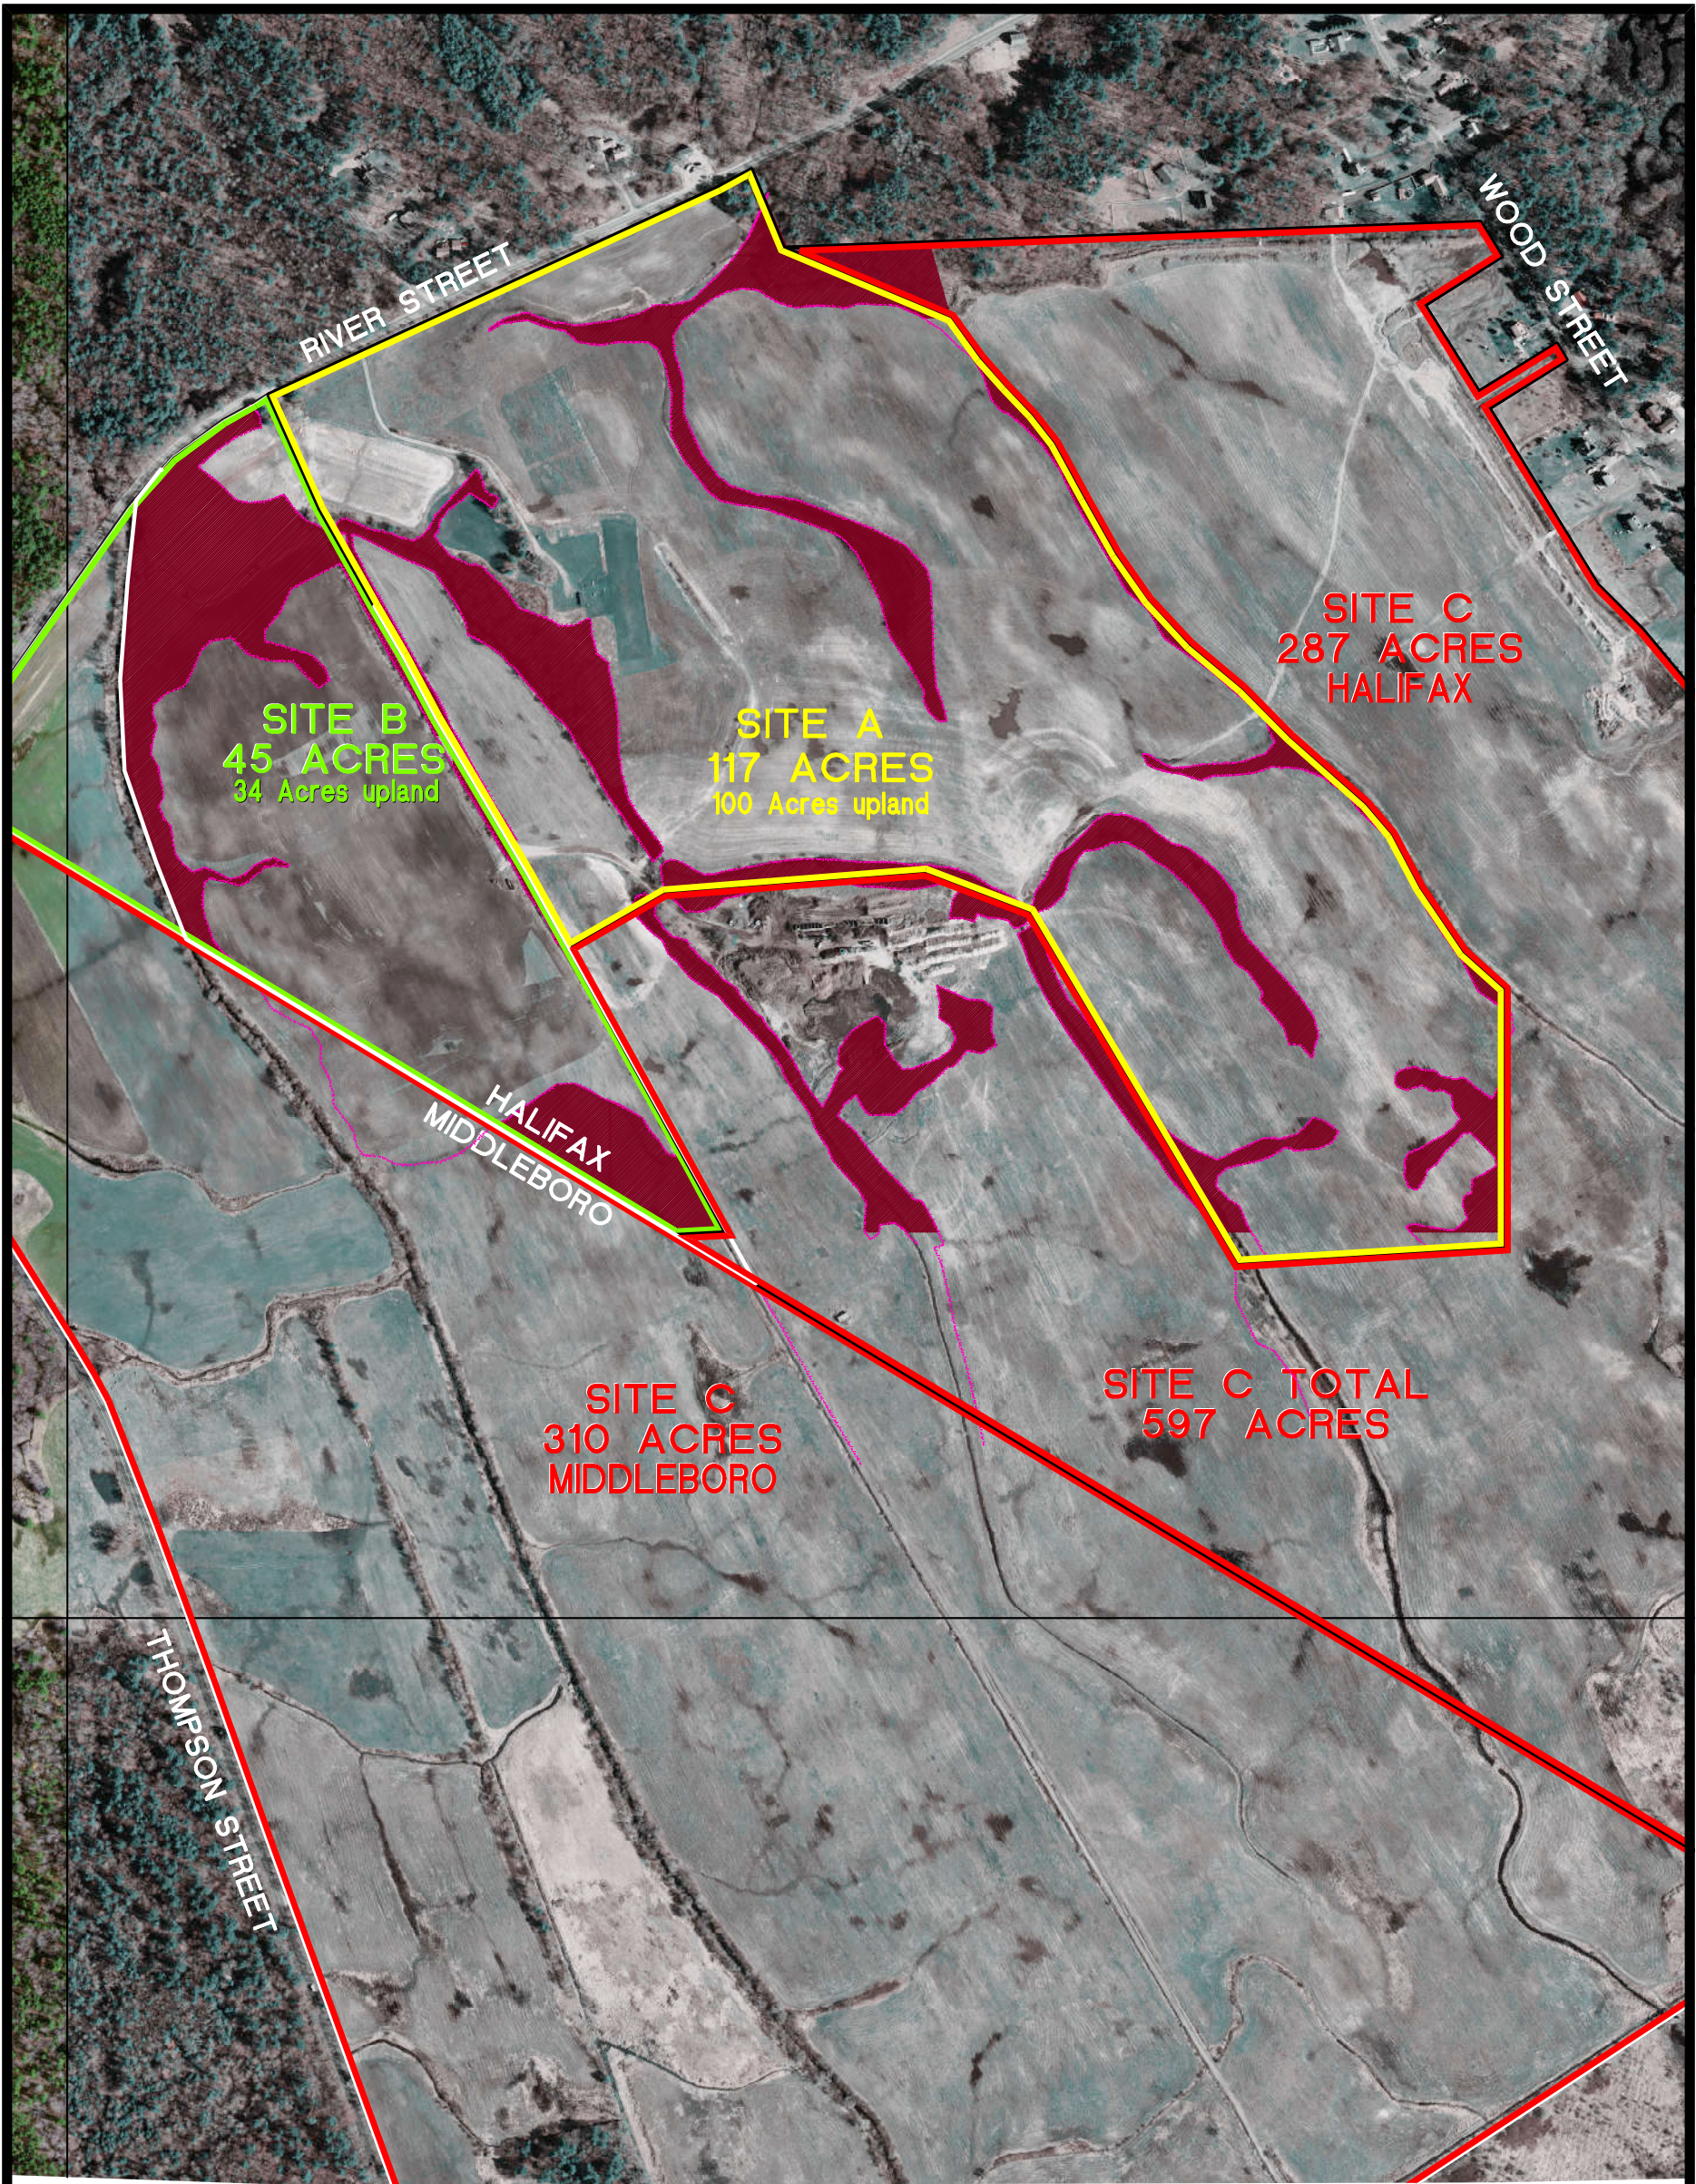

GRAPHIC SCALE

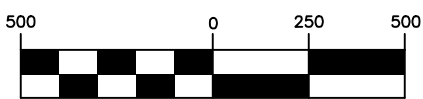

(IN FEET)
1 inch = 500 ft.

PLAN TO ACCOMPANY P & S AGREEMENT



SILVA
ENGINEERING
ASSOCIATES, P.C.

CIVIL ENGINEERS, LAND SURVEYORS & ENVIRONMENTAL CONSULTANTS
1615 BEDFORD STREET BRIDGEWATER, MA. 02324
PHONE (508) 697-3100 FAX (508) 697-3136 www.silvaeng.com

SITE:
HASEOTES LAND
MIDDLEBORO & HALIFAX, MASSACHUSETTS

PREPARED FOR:
V.S. HASEOTES

SCALE	DRAWN	DATE	ACAD FILE	SHEET
1" = 500'	RAB	8/14/17	17051PS8	1