


EAST MONPONSETT POND

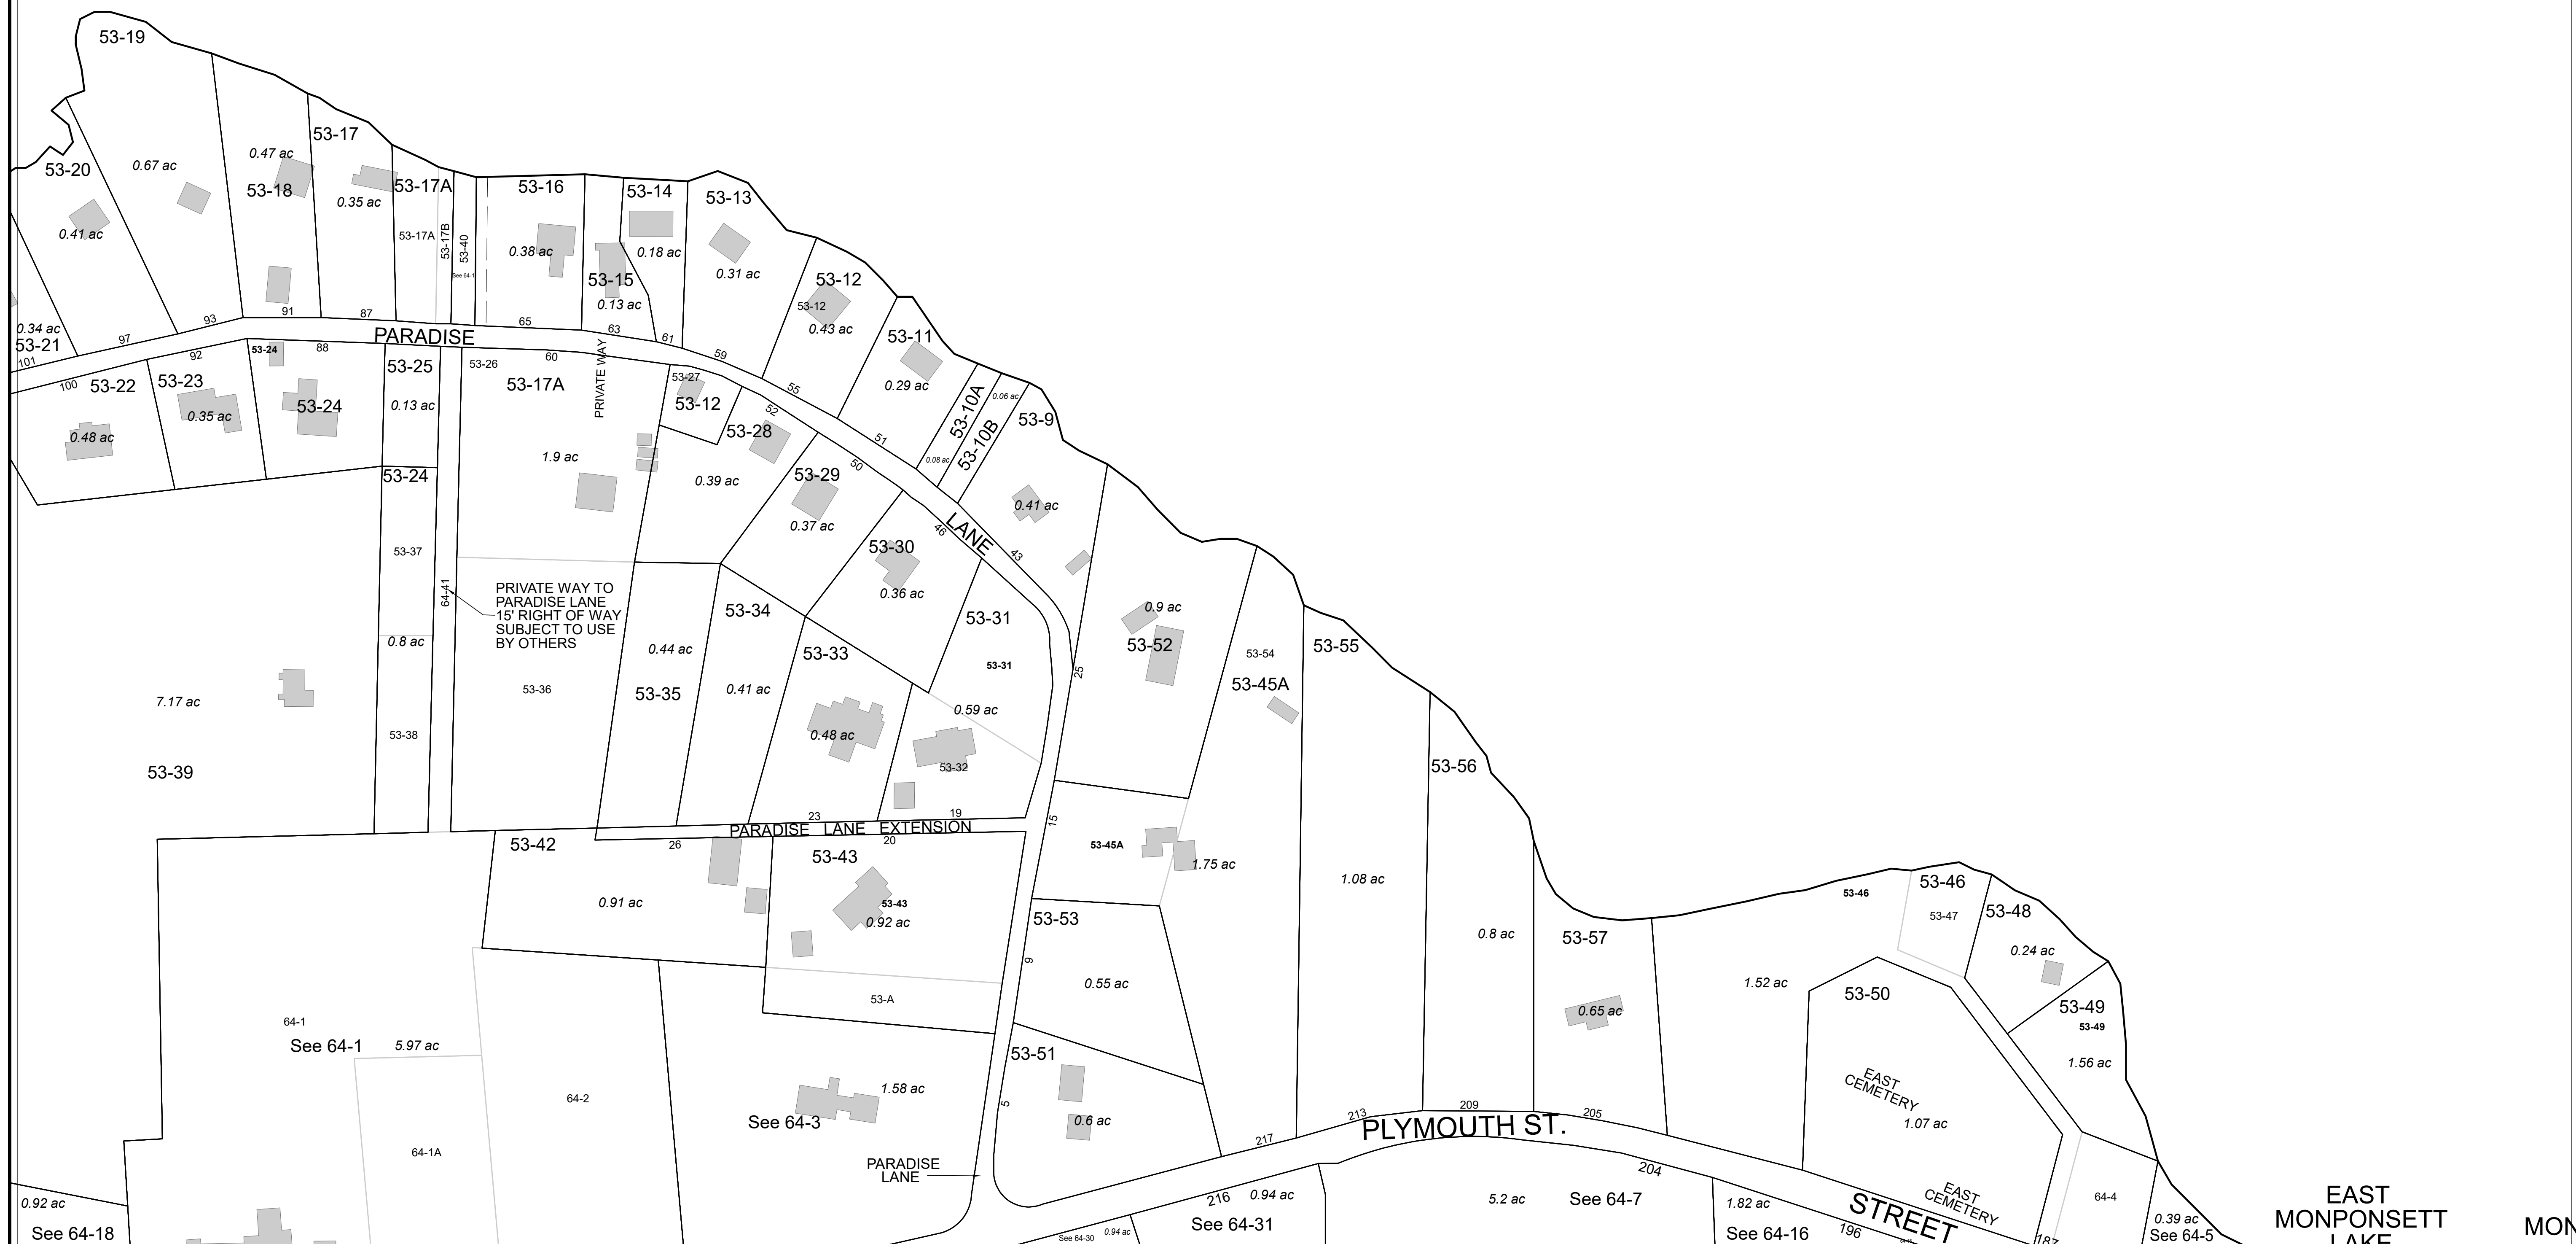

THIS MAP IS FOR ASSESSMENT PURPOSES. IT IS NOT VALID FOR LEGAL DESCRIPTION OR CONVEYANCE.

THE HORIZONTAL DATUM IS THE MASSACHUSETTS STATE PLANE COORDINATE SYSTEM, NAD 83.

PHOTOGRAPHY DATE: APRIL 11, 1987

COMPLETION DATE: JUNE 1, 1988

See 64-1
See 64-3
See 64-18
See 64-31
See 64-16

LEGEND

AREA SURVEYED	----- AC	EXEMPT PROPERTY	----- (E)
AREA CALCULATED	----- AC	SUBDIVISION LOT NO.	----- (2)
RECORDED DIMENSION	----- 100'	RIGHT OF WAY/ACCESS	----- RW
SCALED DIMENSION	----- 100'S	COMMON OWNERSHIP	----- CR
MATCH LINE	----- M.L.		
WATER	-----		

SCALE: 1"=80'

FEET: 80 40 0 80 160 240

METERS: 20 10 0 20 40 60

REVISED TO: JANUARY 1, 2019

PROPERTY MAPS
HALIFAX
MASSACHUSETTS

INDEX DIAGRAM

41	42	43
52	53	54
63	64	65

MAP NO.
53