
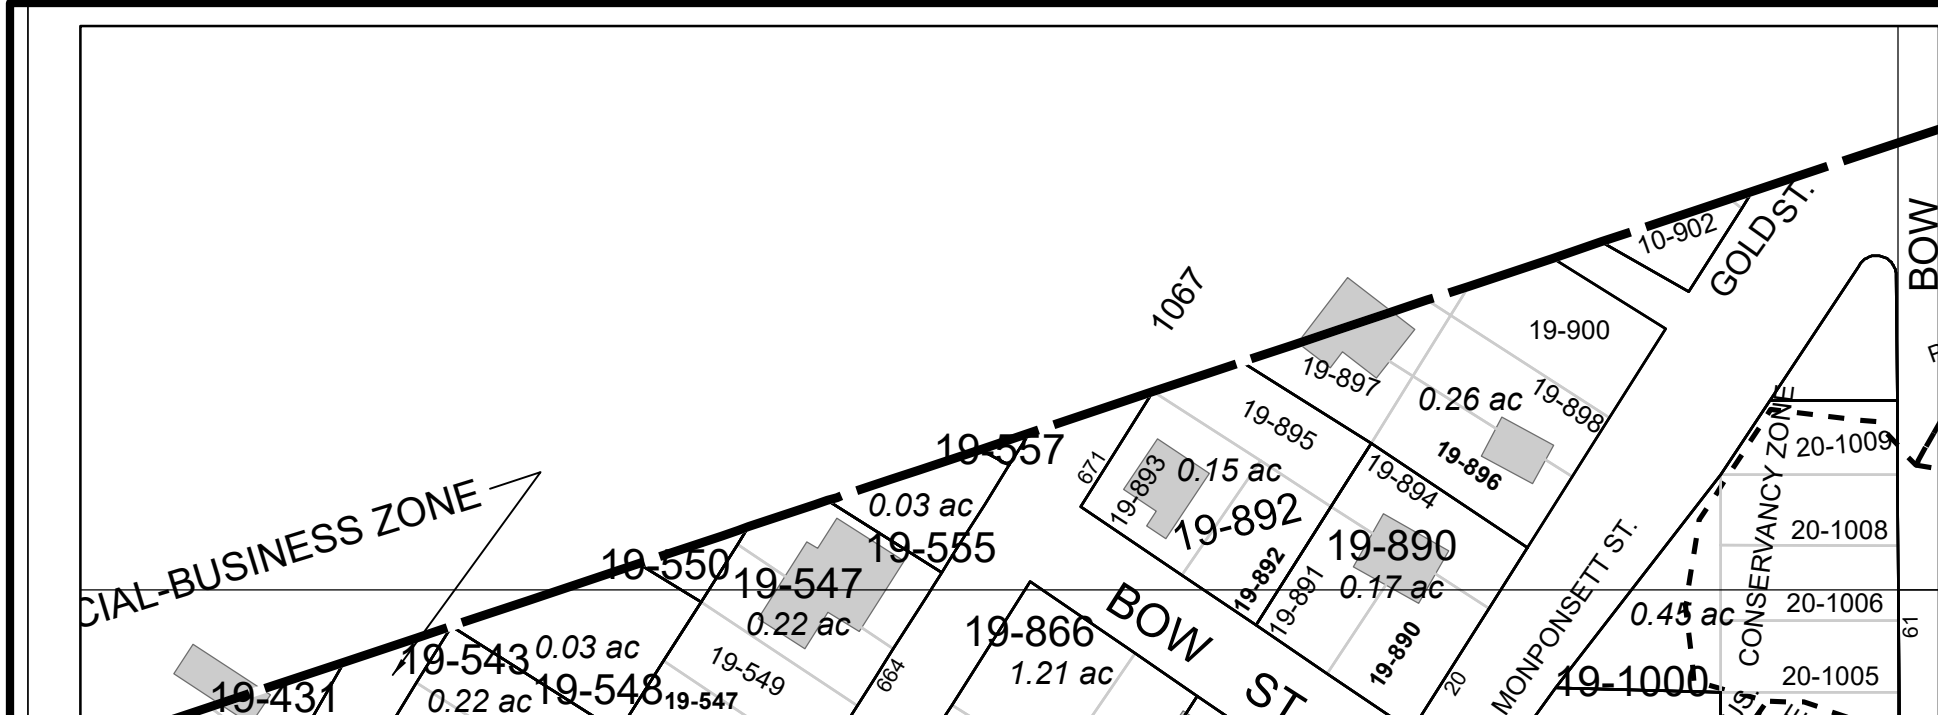


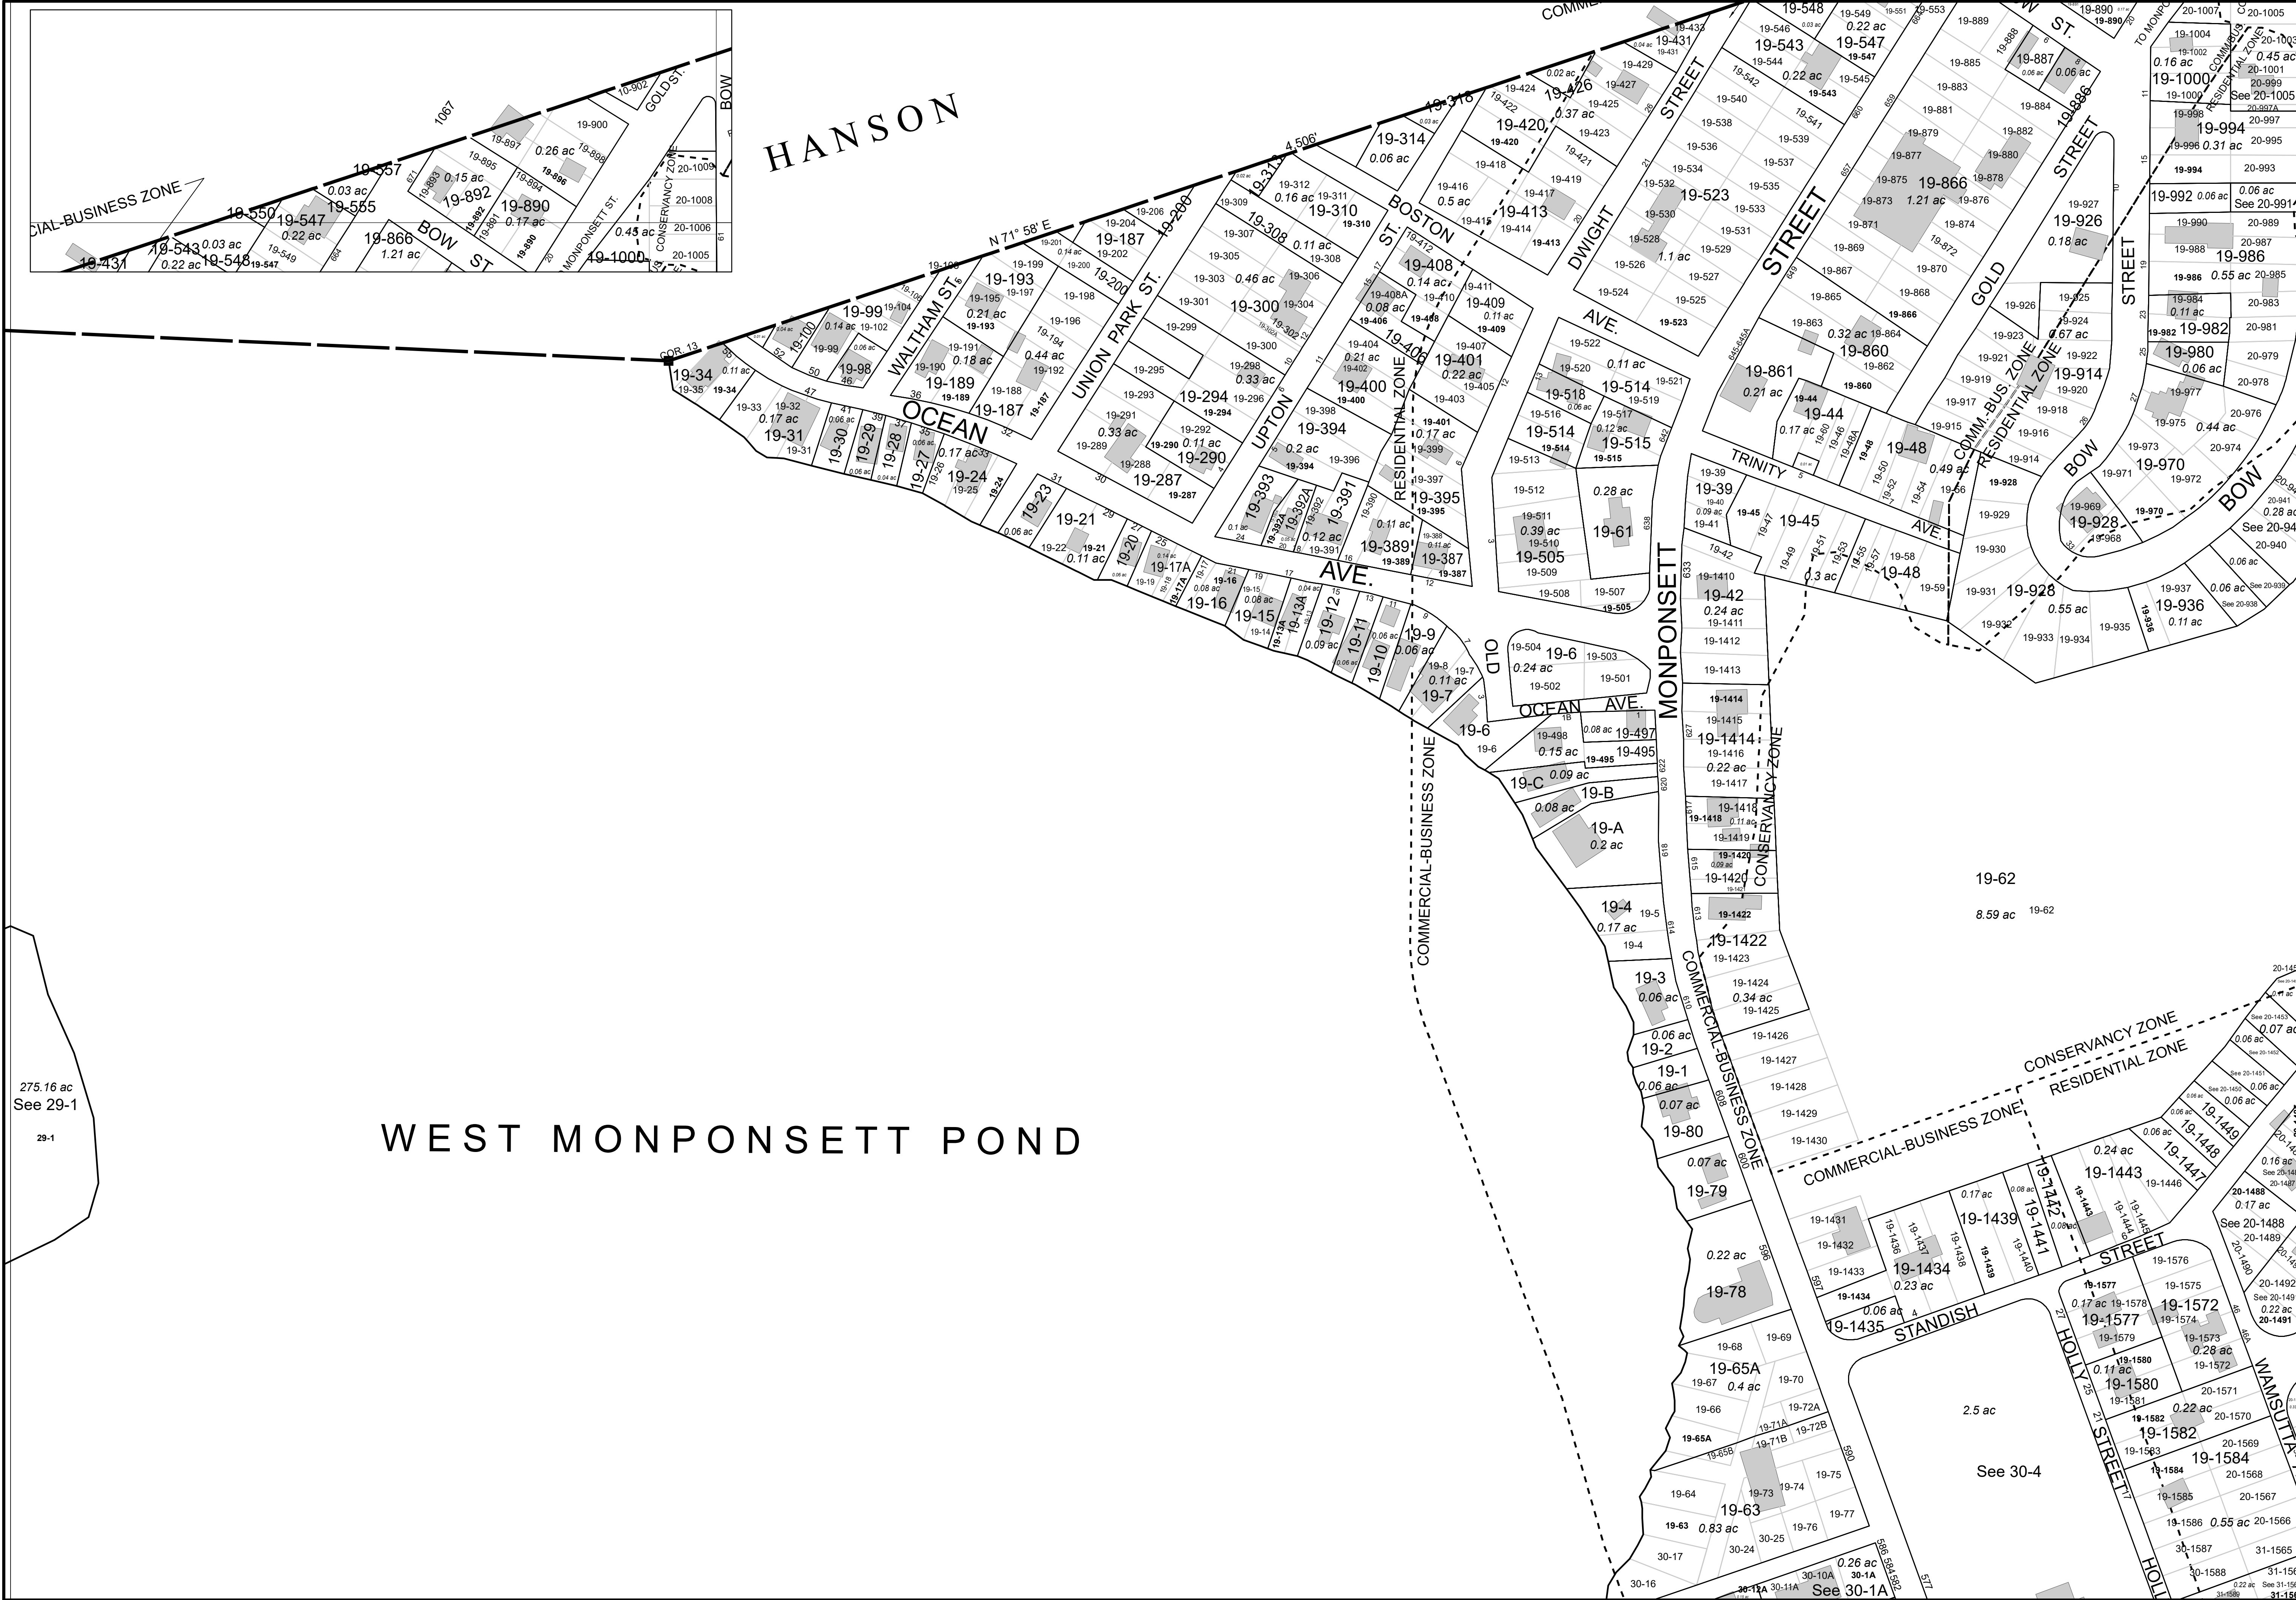

275.16 ac
See 29-1
29-1

WEST MONPONSETT POND

THIS MAP IS FOR ASSESSMENT PURPOSES. IT IS NOT VALID FOR LEGAL DESCRIPTION OR CONVEYANCE.

THE HORIZONTAL DATUM IS THE MASSACHUSETTS STATE PLANE COORDINATE SYSTEM, NAD 83.

PHOTOGRAPHY DATE: APRIL 11, 1987

COMPLETION DATE: JUNE 1, 1988

AREA SURVEYED Ac
AREA CALCULATED AcC
RECORD DIMENSION 100'
SCALED DIMENSION 100'S
MATCH LINE M.L.
WATER

LEGEND

EXEMPT PROPERTY (E)
SUBDIVISION LOT NO. (2)
RIGHT OF WAY/ACCESS (R/W OR)
COMMON OWNERSHIP

FEET 80 0 80 160 240

SCALE: 1"=80'

METERS 20 10 0 20 40 60

REVISED TO: JANUARY 1, 2020

PROPERTY MAPS

HALIFAX

MASSACHUSETTS

INDEX DIAGRAM

MAP NO.

19