

THIS MAP IS FOR ASSESSMENT PURPOSES. IT IS NOT VALID FOR LEGAL DESCRIPTION OR CONVEYANCE.

THE HORIZONTAL DATUM IS THE MASSACHUSETTS STATE PLANE COORDINATE SYSTEM, NAD 83.

PHOTOGRAPHY DATE: APRIL 11, 1987

COMPLETION DATE: JUNE 1, 1988

See 2-1

776.04 ac

See 17-2

256 ac

See 49-1A

11.51 ac

See 49-34R

2.46 ac

17.65 ac

6.32 ac

See

LEGEND

AREA SURVEYED Ac

AREA CALCULATED Ac

RECORD DIMENSION 100'

SCALED DIMENSION 100'S

MATCH LINE M.L.


WATER

EXEMPT PROPERTY (E)

SUBDIVISION LOT NO. (2)

RIGHT OF WAY/ACCESS RW

COMMON OWNERSHIP CR

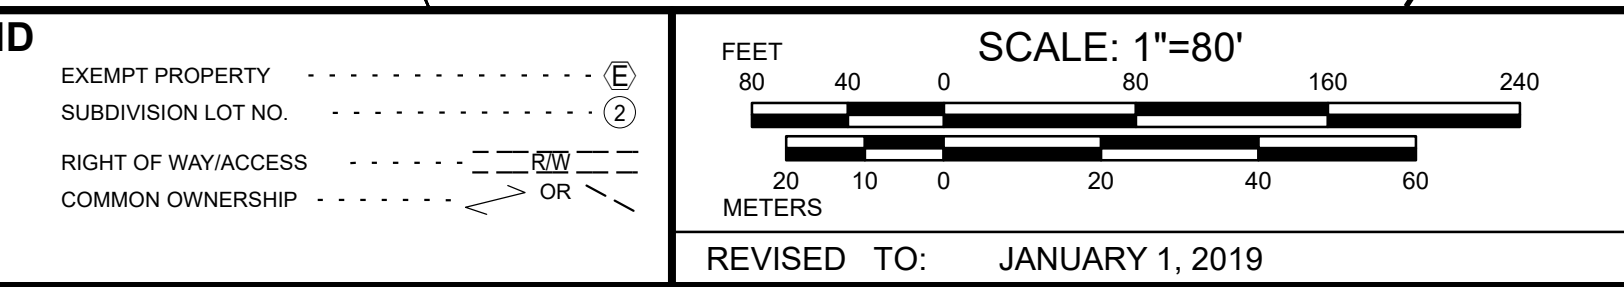

PROPERTY MAPS
HALIFAX
MASSACHUSETTS

INDEX DIAGRAM

26	27	28
37	38	39
48	49	50

MAP NO.
38