


WEST
MONPONSETT
POND

EAST
MONPONSETT
POND

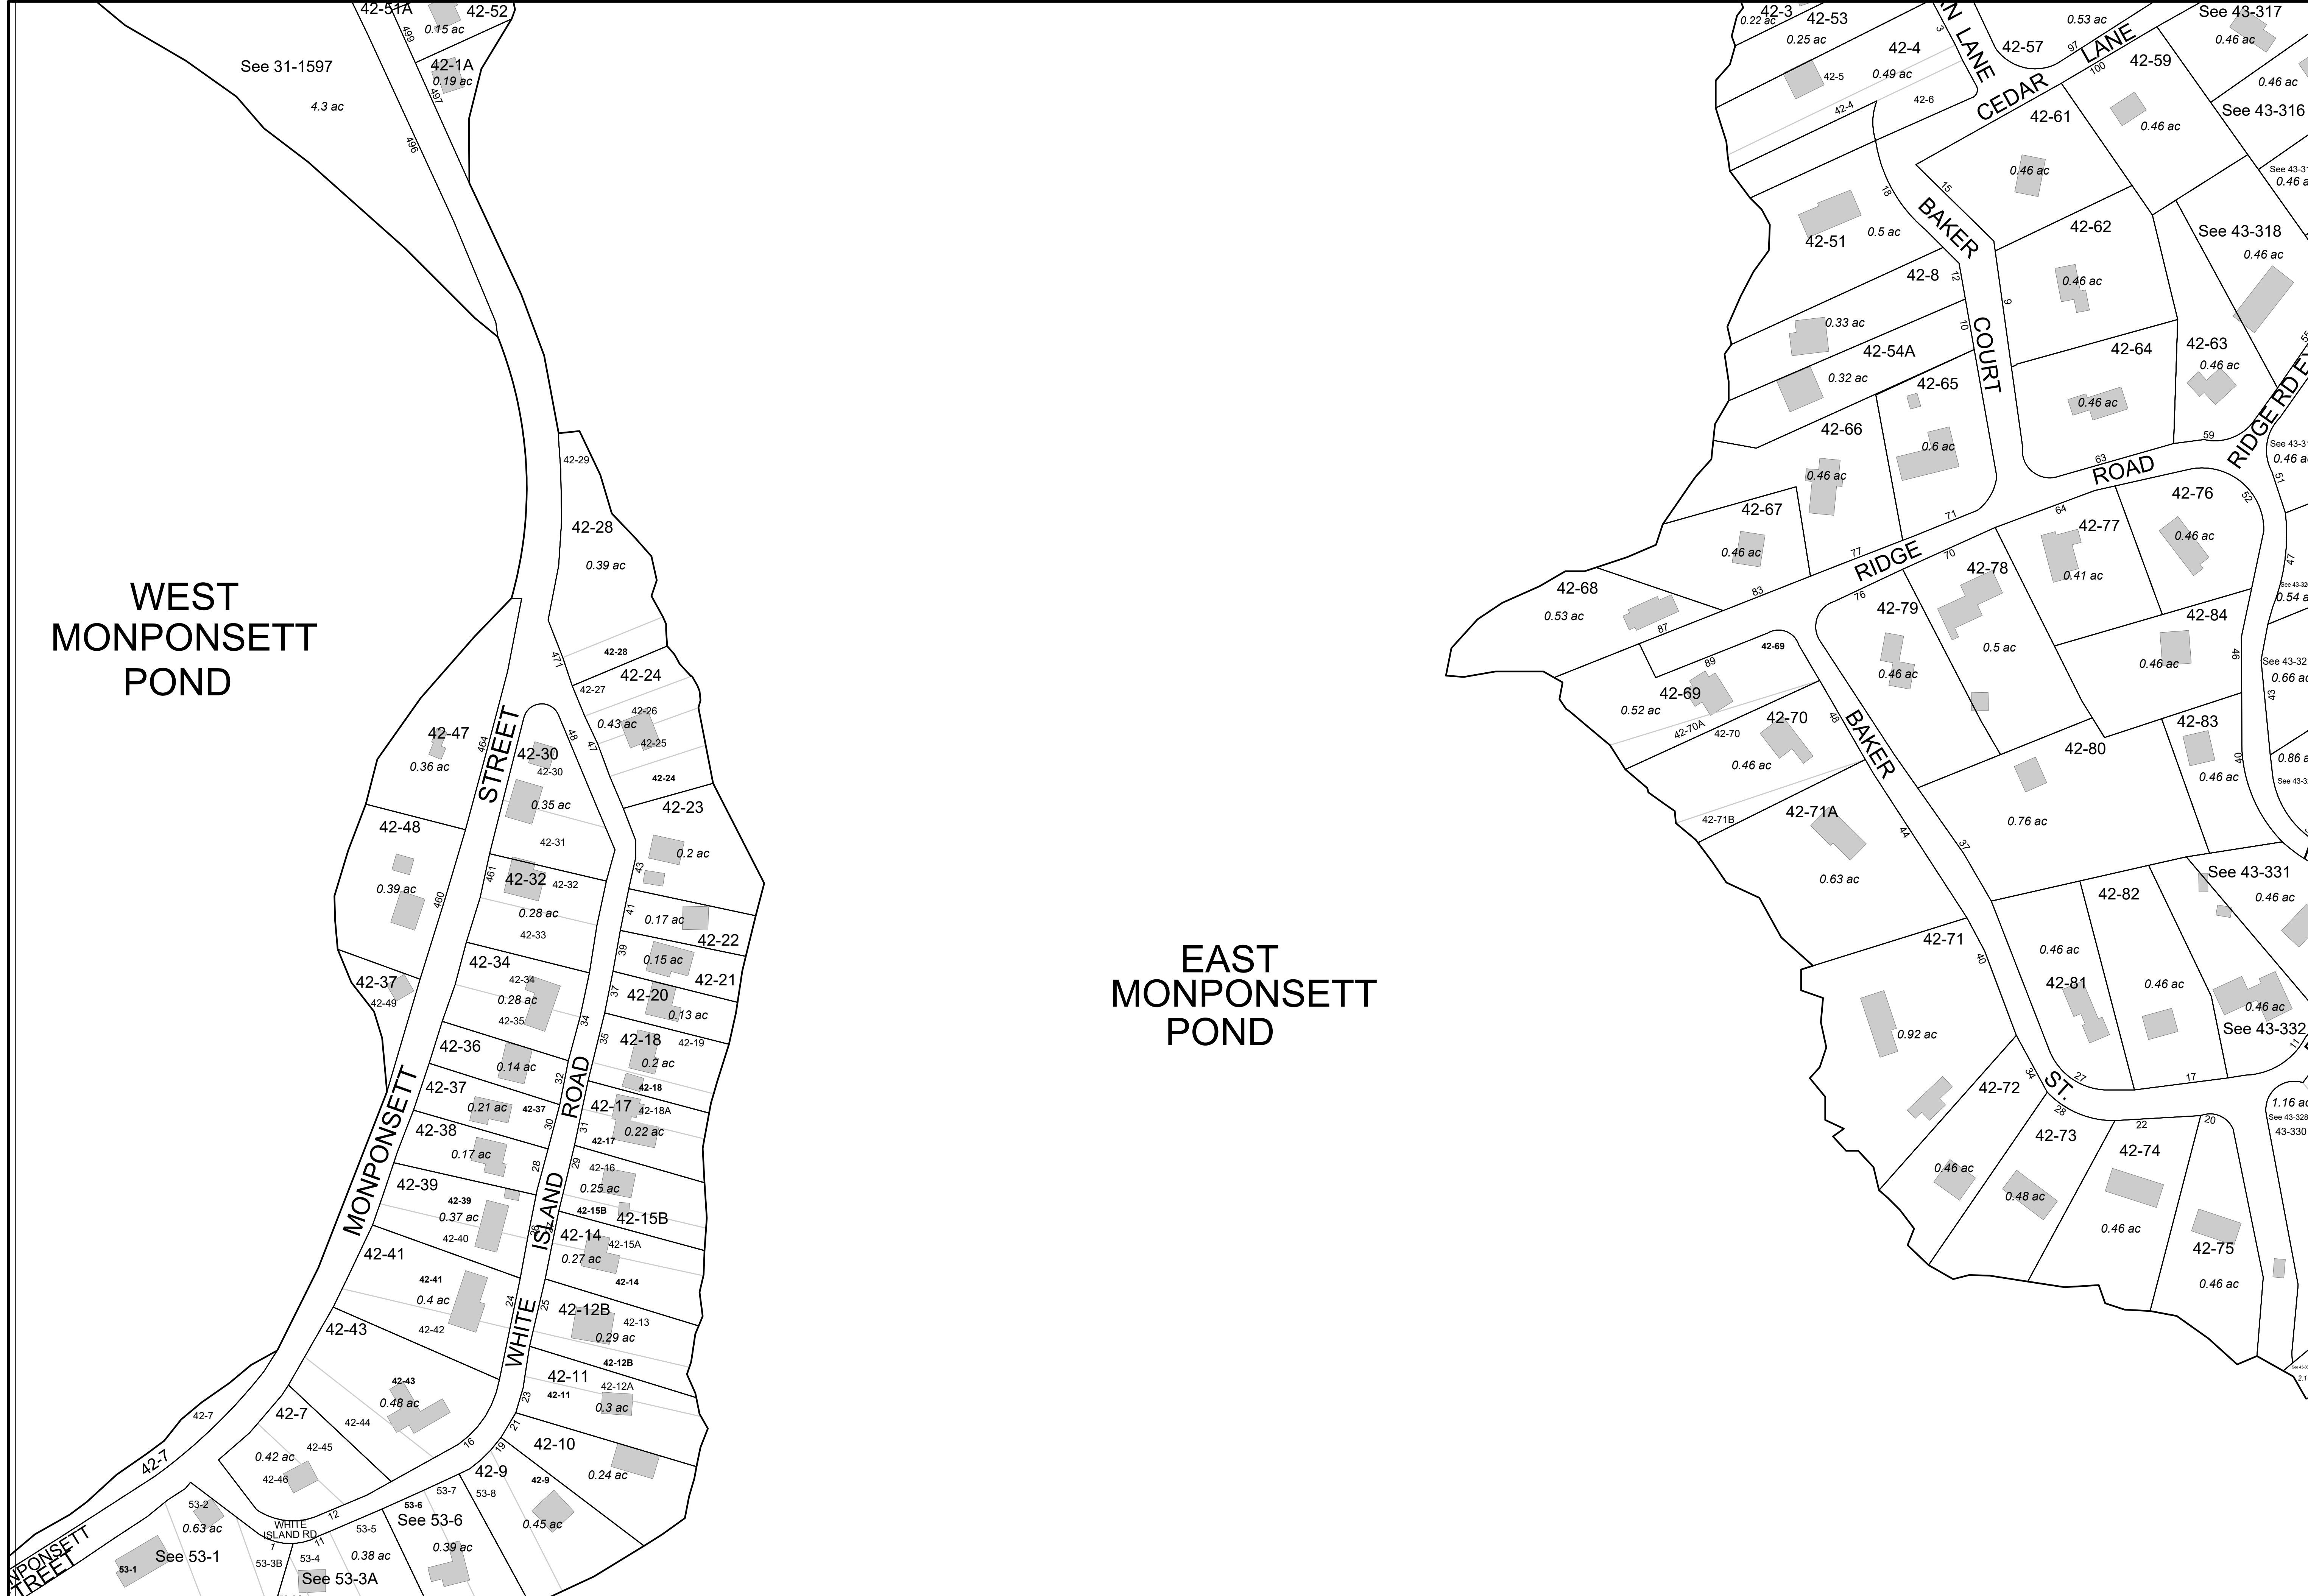

THIS MAP IS FOR ASSESSMENT PURPOSES. IT IS NOT VALID FOR LEGAL DESCRIPTION OR CONVEYANCE.
 THE HORIZONTAL DATUM IS THE MASSACHUSETTS STATE PLANE COORDINATE SYSTEM, NAD 83.
 PHOTOGRAPHY DATE: APRIL 11, 1987
 COMPLETION DATE: JUNE 1, 1988

See 31-1597
 See 53-1
 See 53-3A
 See 53-6

LEGEND

AREA SURVEYED	----- AC	EXEMPT PROPERTY	----- (E)
AREA CALCULATED	----- AC	SUBDIVISION LOT NO.	----- (2)
RECORD DIMENSION	----- 100'	RIGHT OF WAY/ACCESS	----- RW
SCALED DIMENSION	----- 100'S	COMMON OWNERSHIP	----- CR
MATCH LINE	----- ML		
WATER	-----		

SCALE: 1"=80'

FEET: 80 0 80 160 240
 METERS: 20 10 0 20 40 60

REVISED TO: JANUARY 1, 2019

PROPERTY MAPS
HALIFAX
 MASSACHUSETTS

INDEX DIAGRAM

30	31	32
41	42	43
52	53	54

MAP NO.
42