


WEST MONPONSETT POND

EAST
MONPONSETT
POND

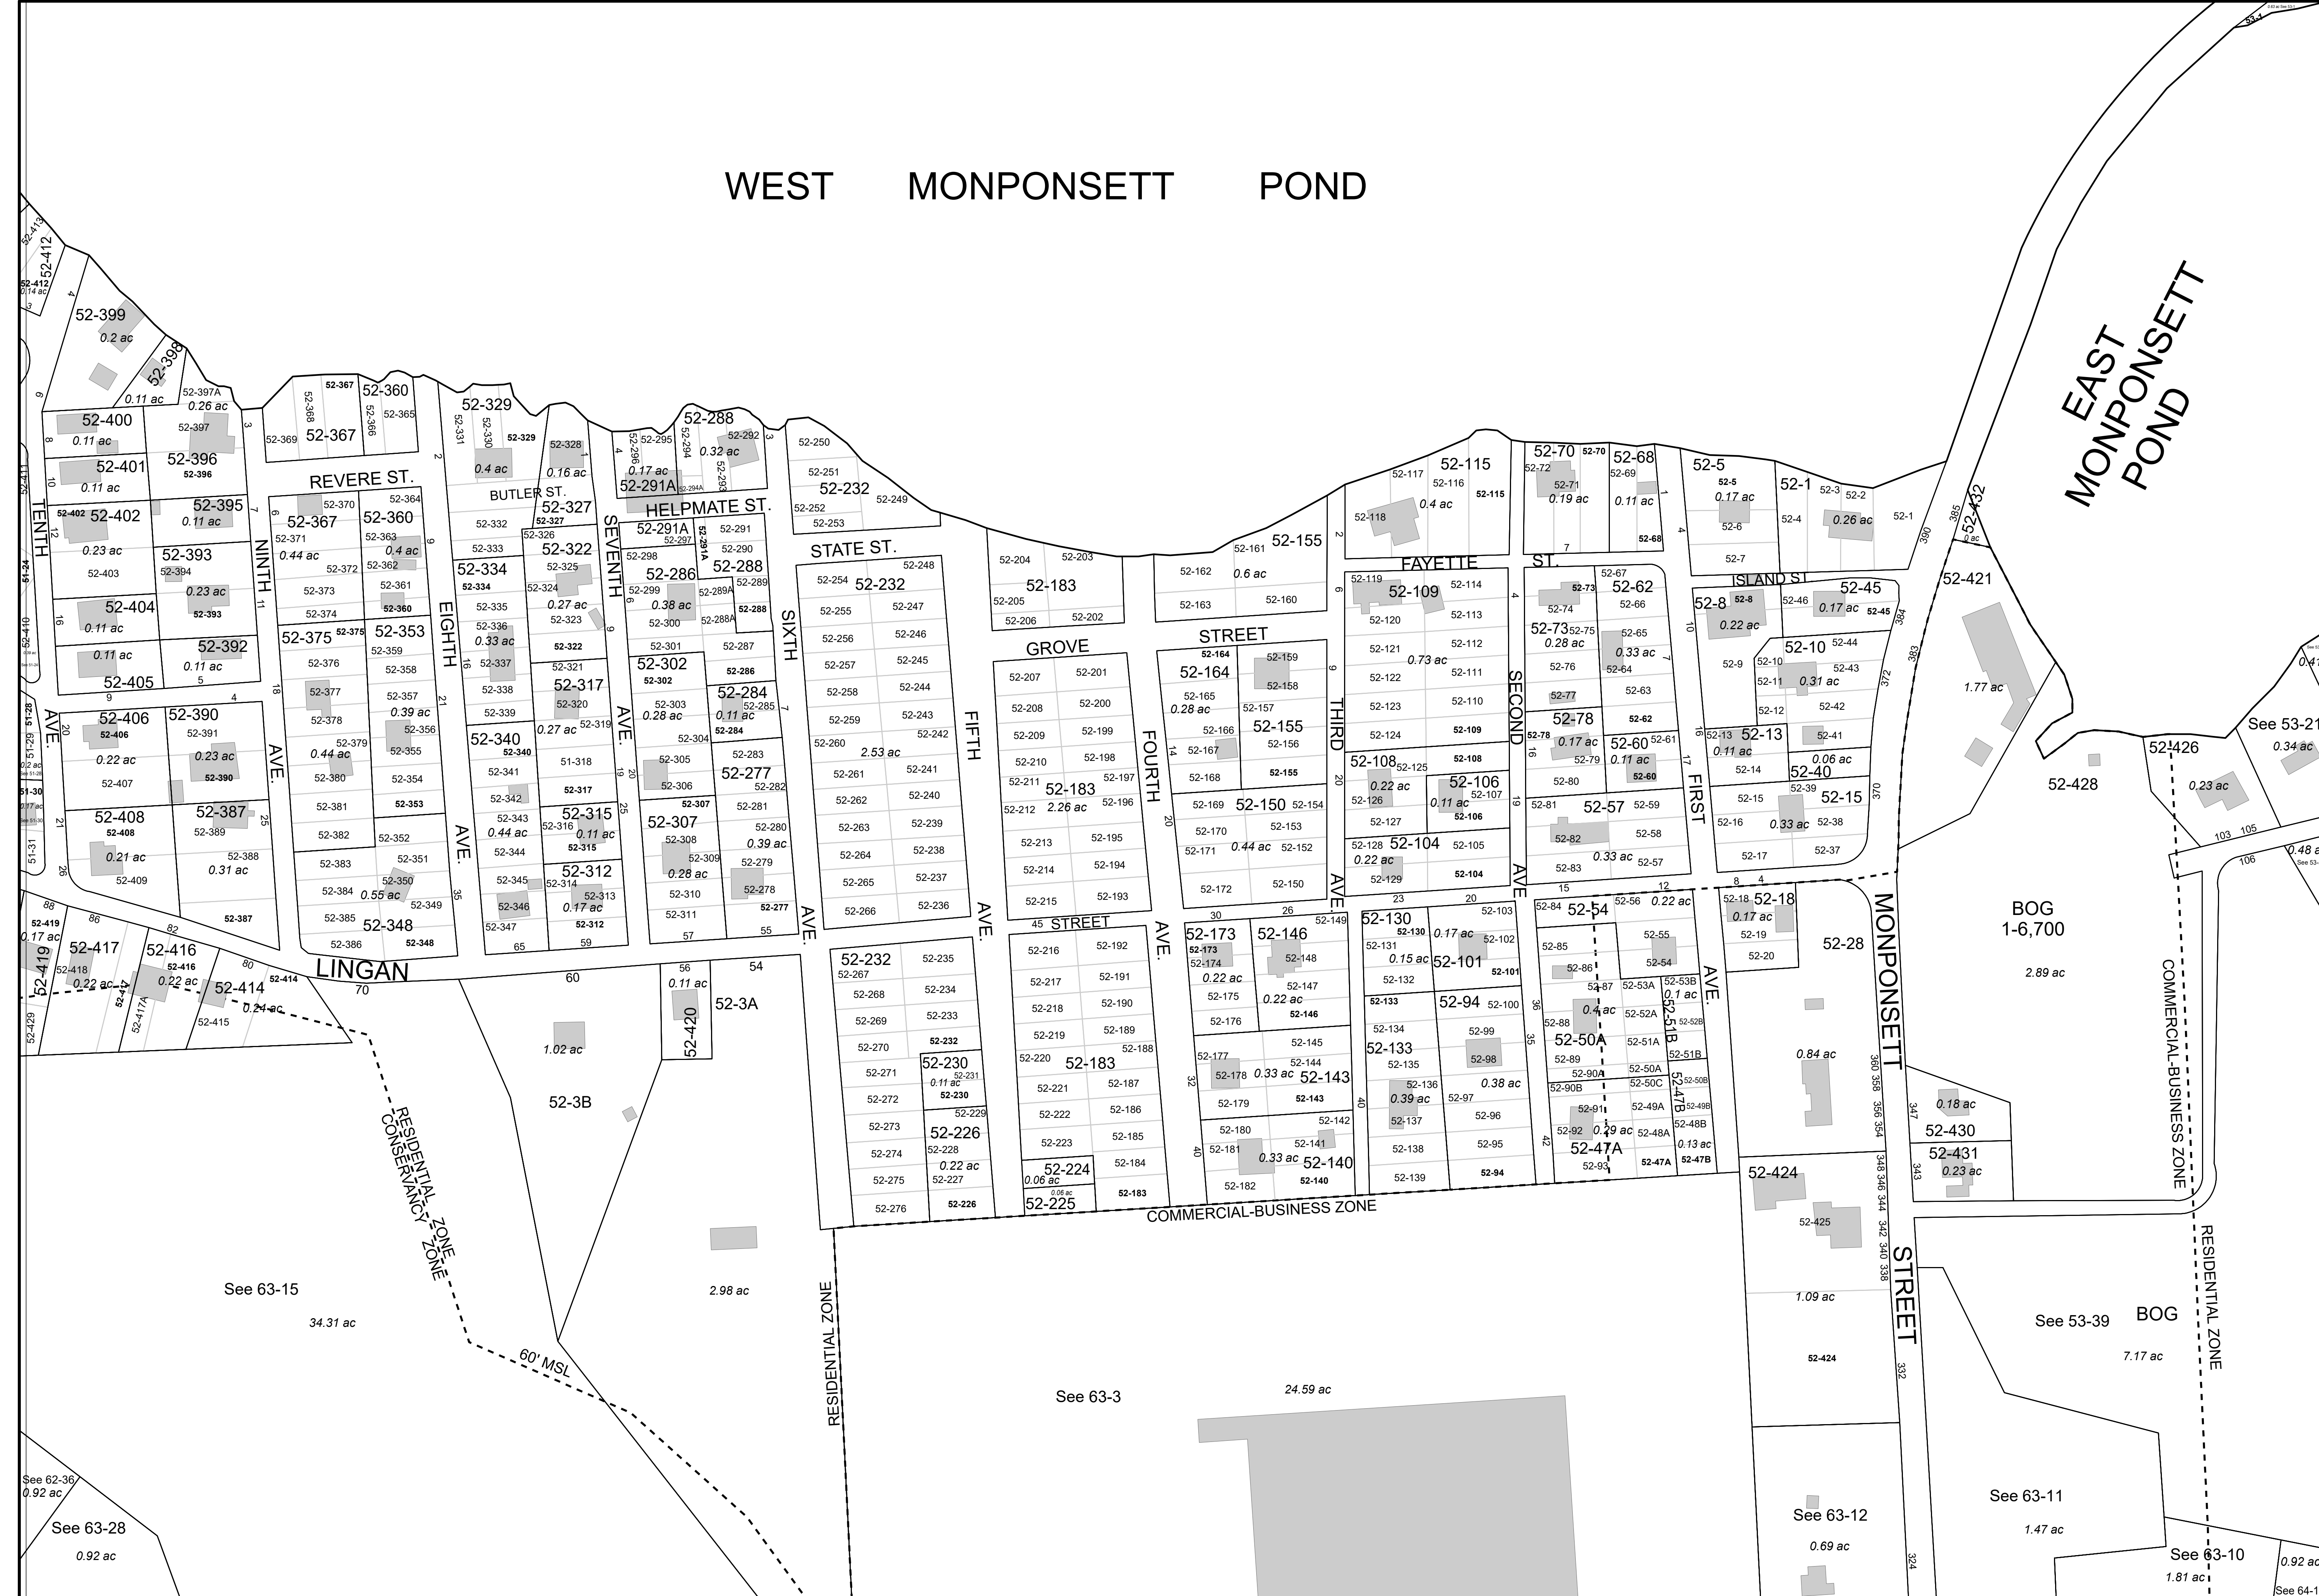

THIS MAP IS FOR ASSESSMENT PURPOSES. IT IS NOT VALID FOR LEGAL DESCRIPTION OR CONVEYANCE.

THE HORIZONTAL DATUM IS THE MASSACHUSETTS STATE PLANE COORDINATE SYSTEM, NAD 83.

PHOTOGRAPHY DATE: APRIL 11, 1987

COMPLETION DATE: JUNE 1, 1988

LEGEND

AREA SURVEYED Ac

AREA CALCULATED Ac

RECORDED DIMENSION 100'

UNRECORDED DIMENSION 100'S

MATCH LINE ML


WATER W

EXEMPT PROPERTY (E)

SUBDIVISION LOT NO. (S)

RIGHT OF WAY/ACCESS RW

COMMON OWNERSHIP CR

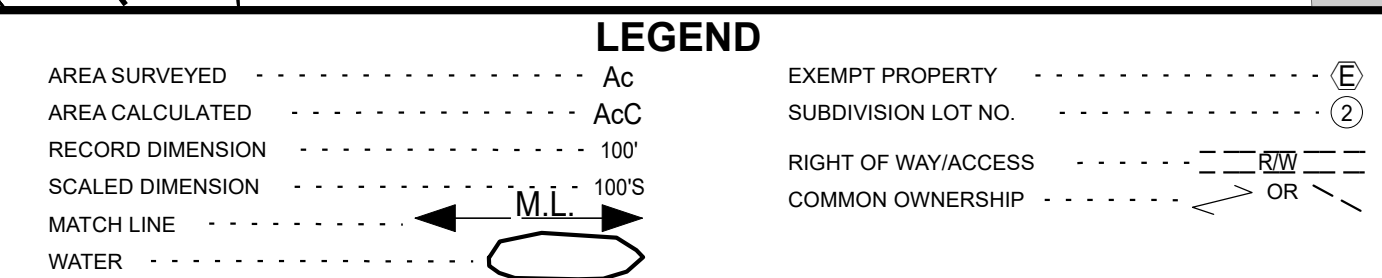

PROPERTY MAPS
HALIFAX
MASSACHUSETTS

INDEX DIAGRAM

40	41	42
51	52	53
62	63	64

MAP NO.
52